




Perspective A

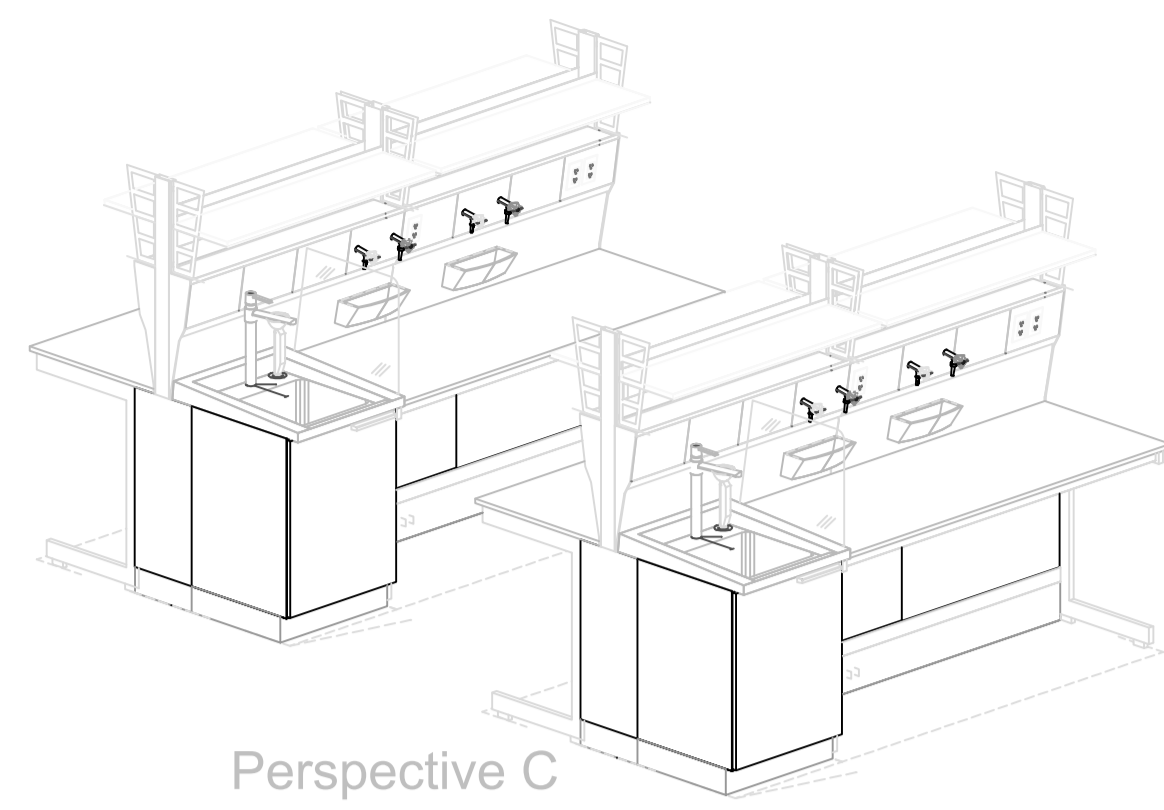


Perspective C

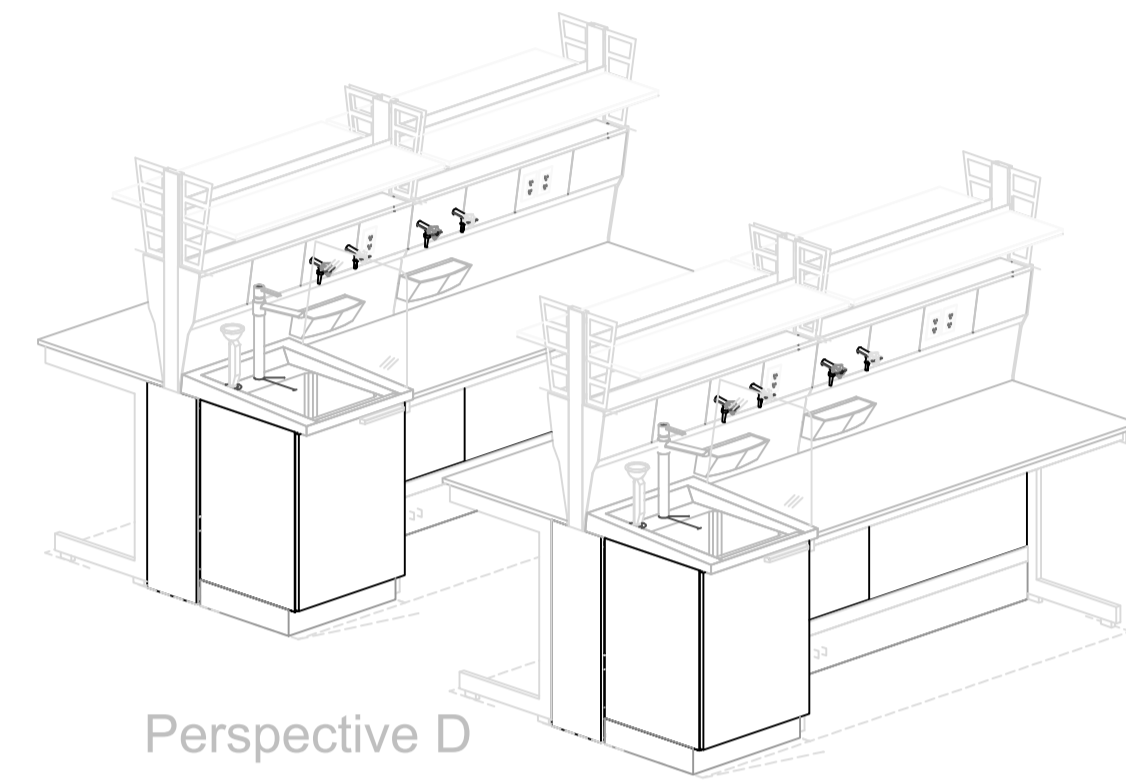


Perspective D

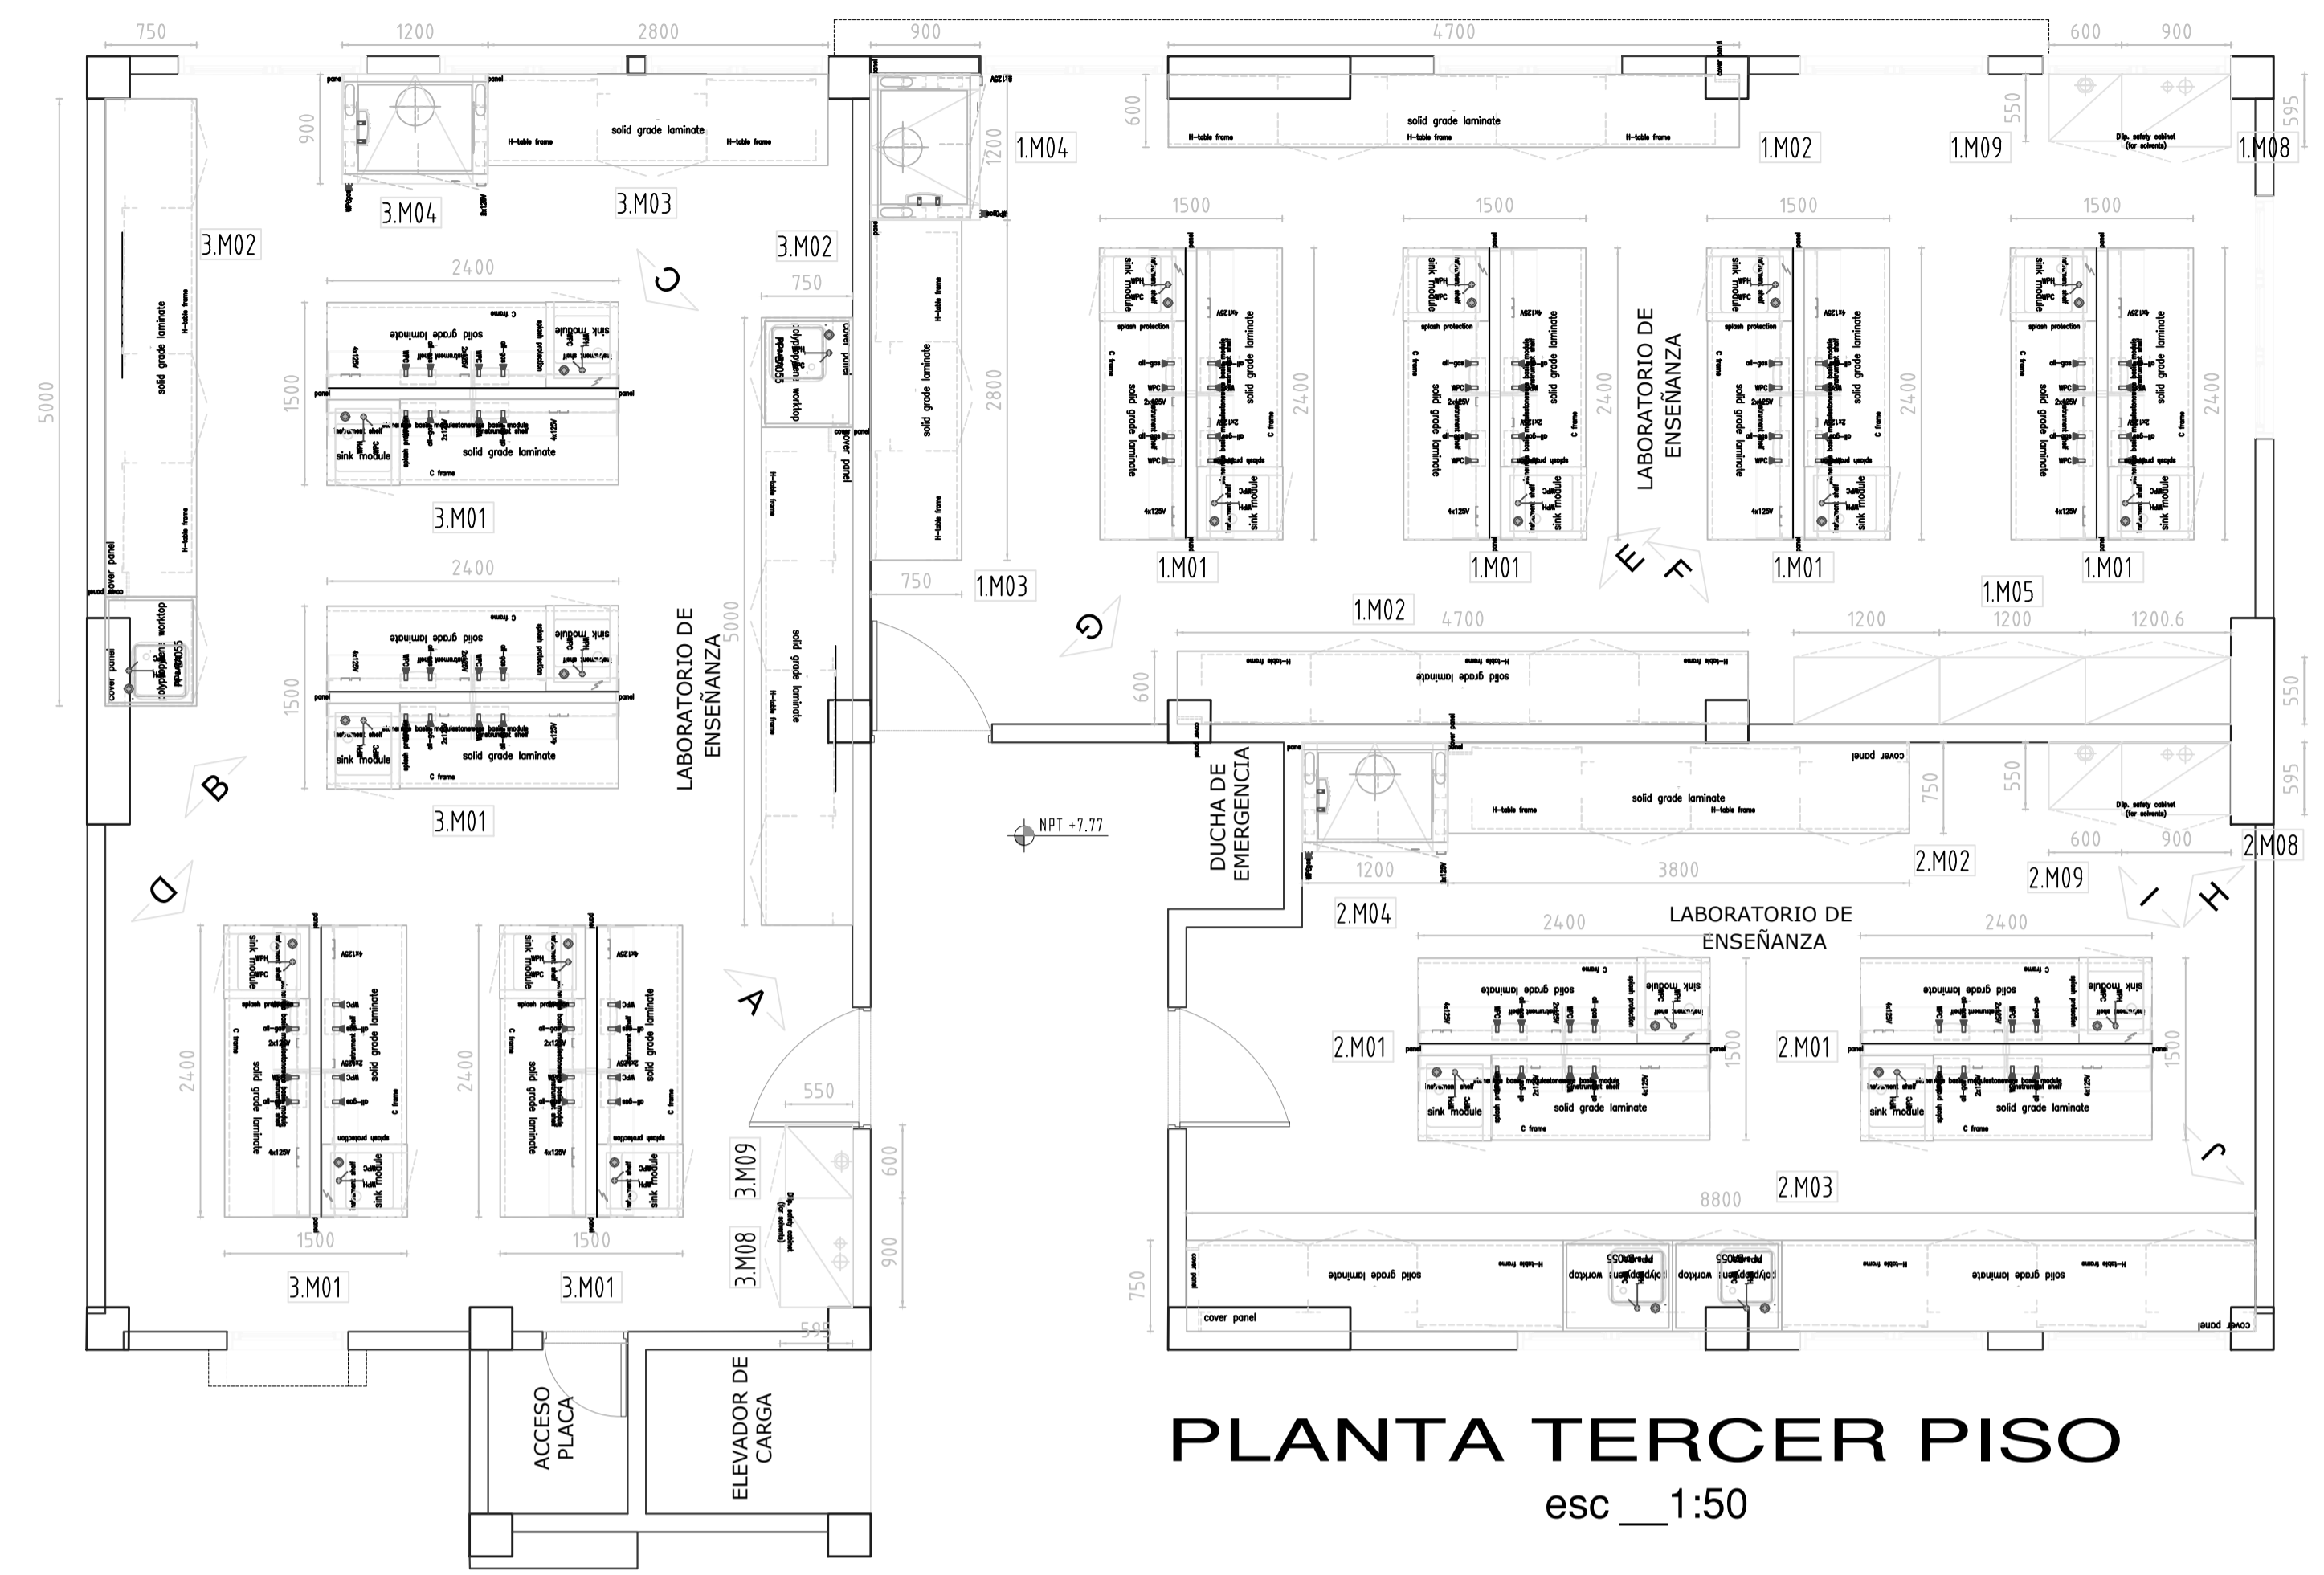


PLANTA TERCER PISO
esc_ 1:50

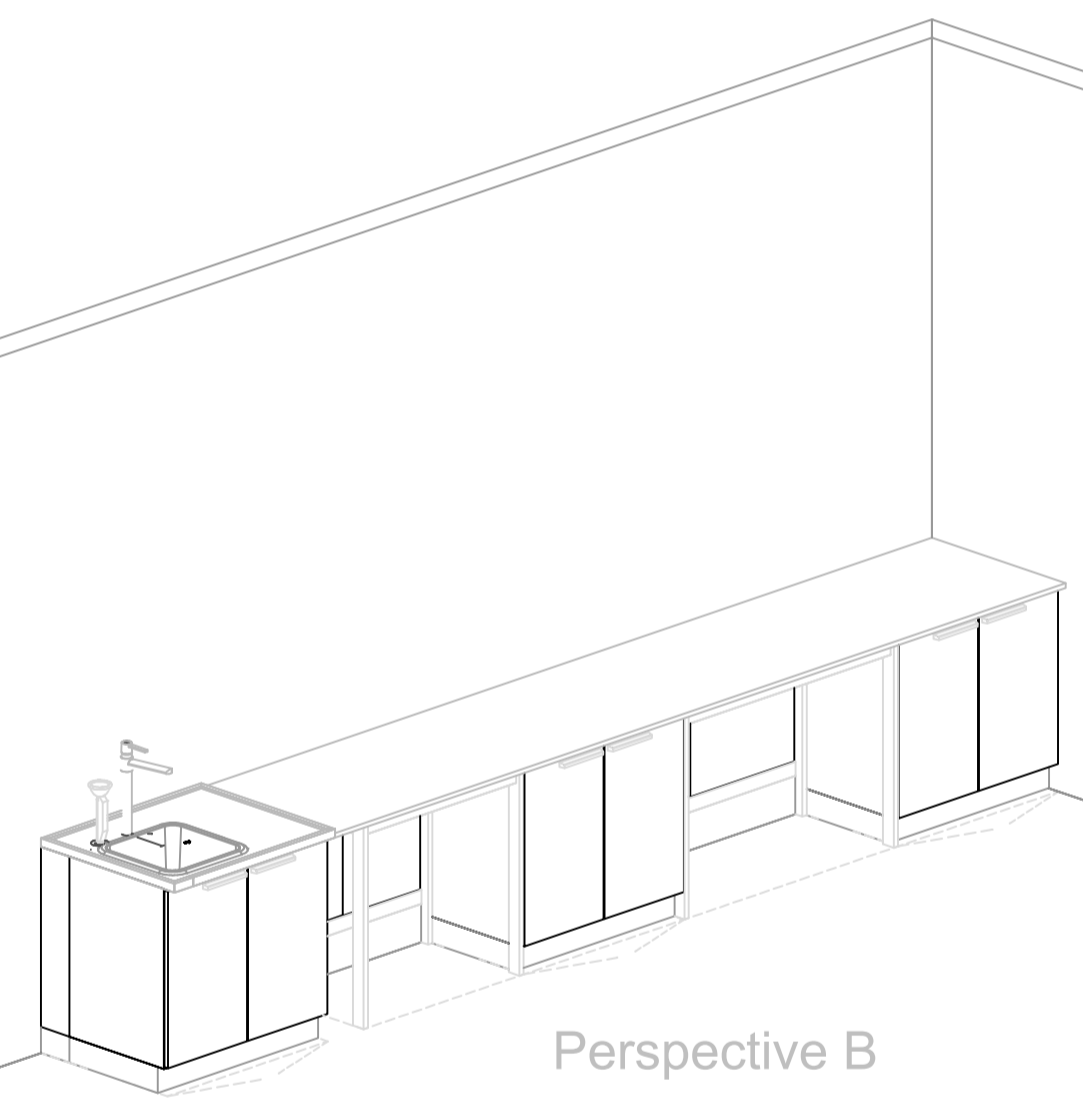


Perspective B

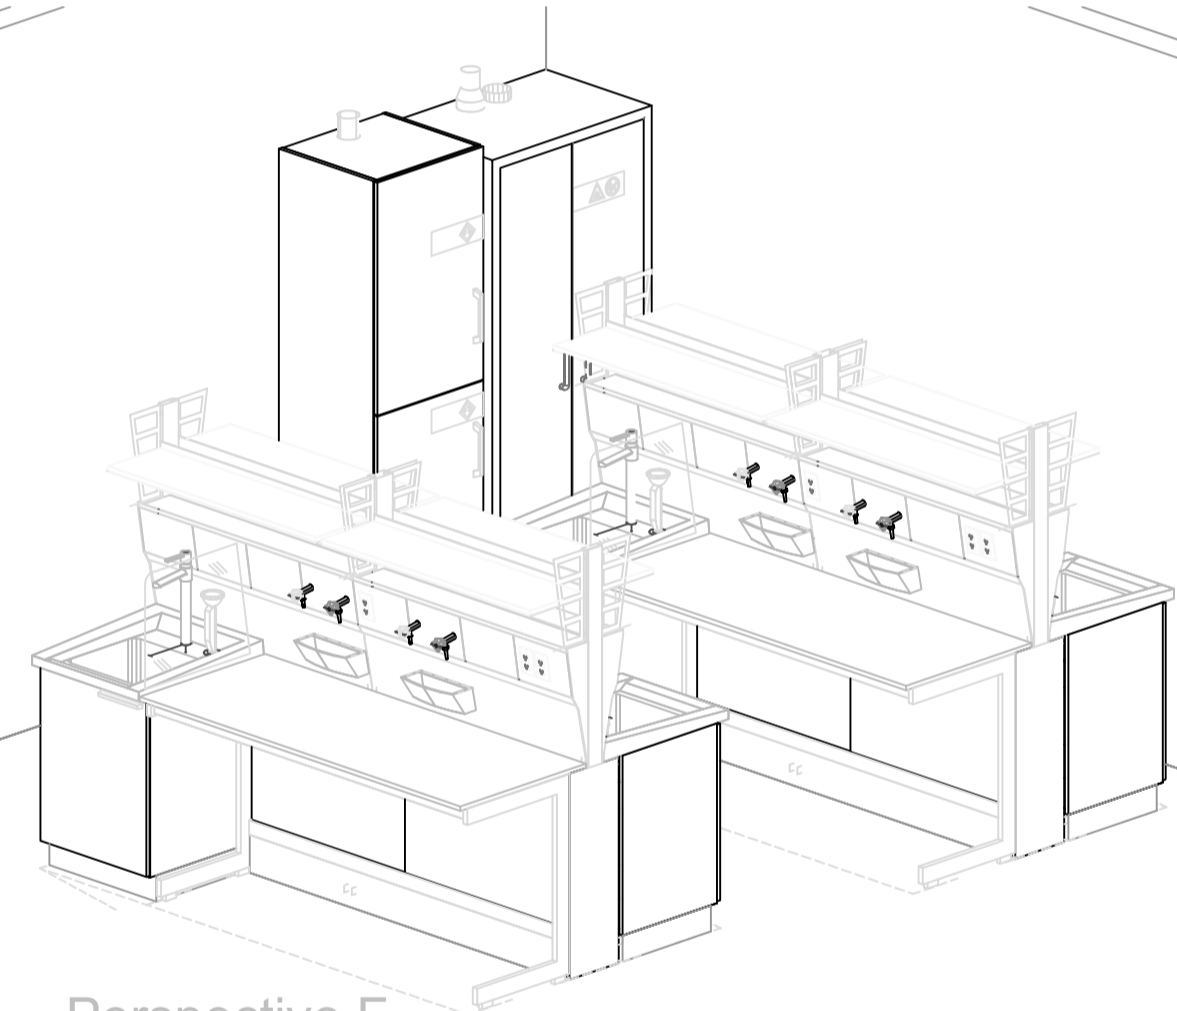


Perspective F

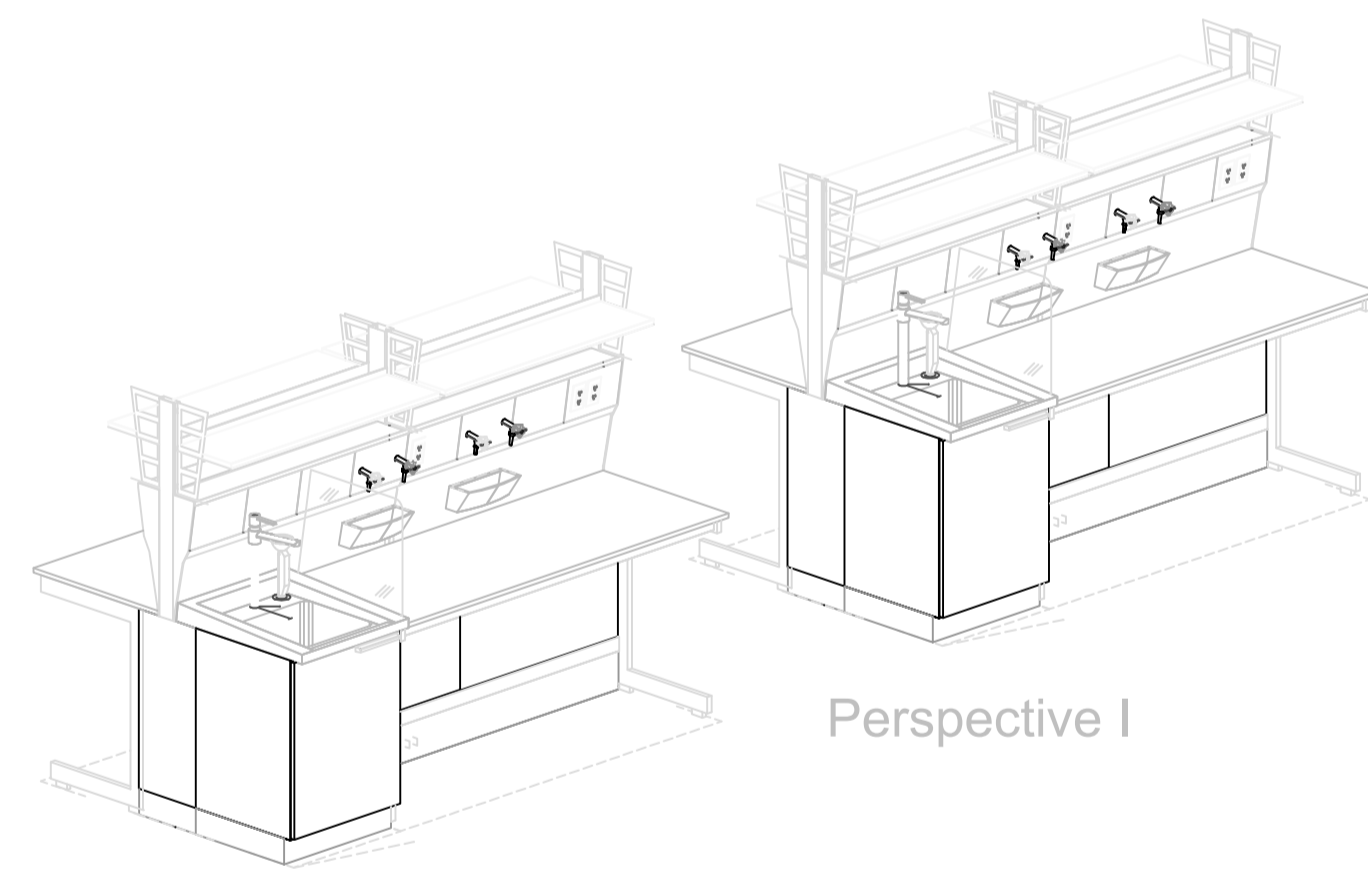


Perspective I

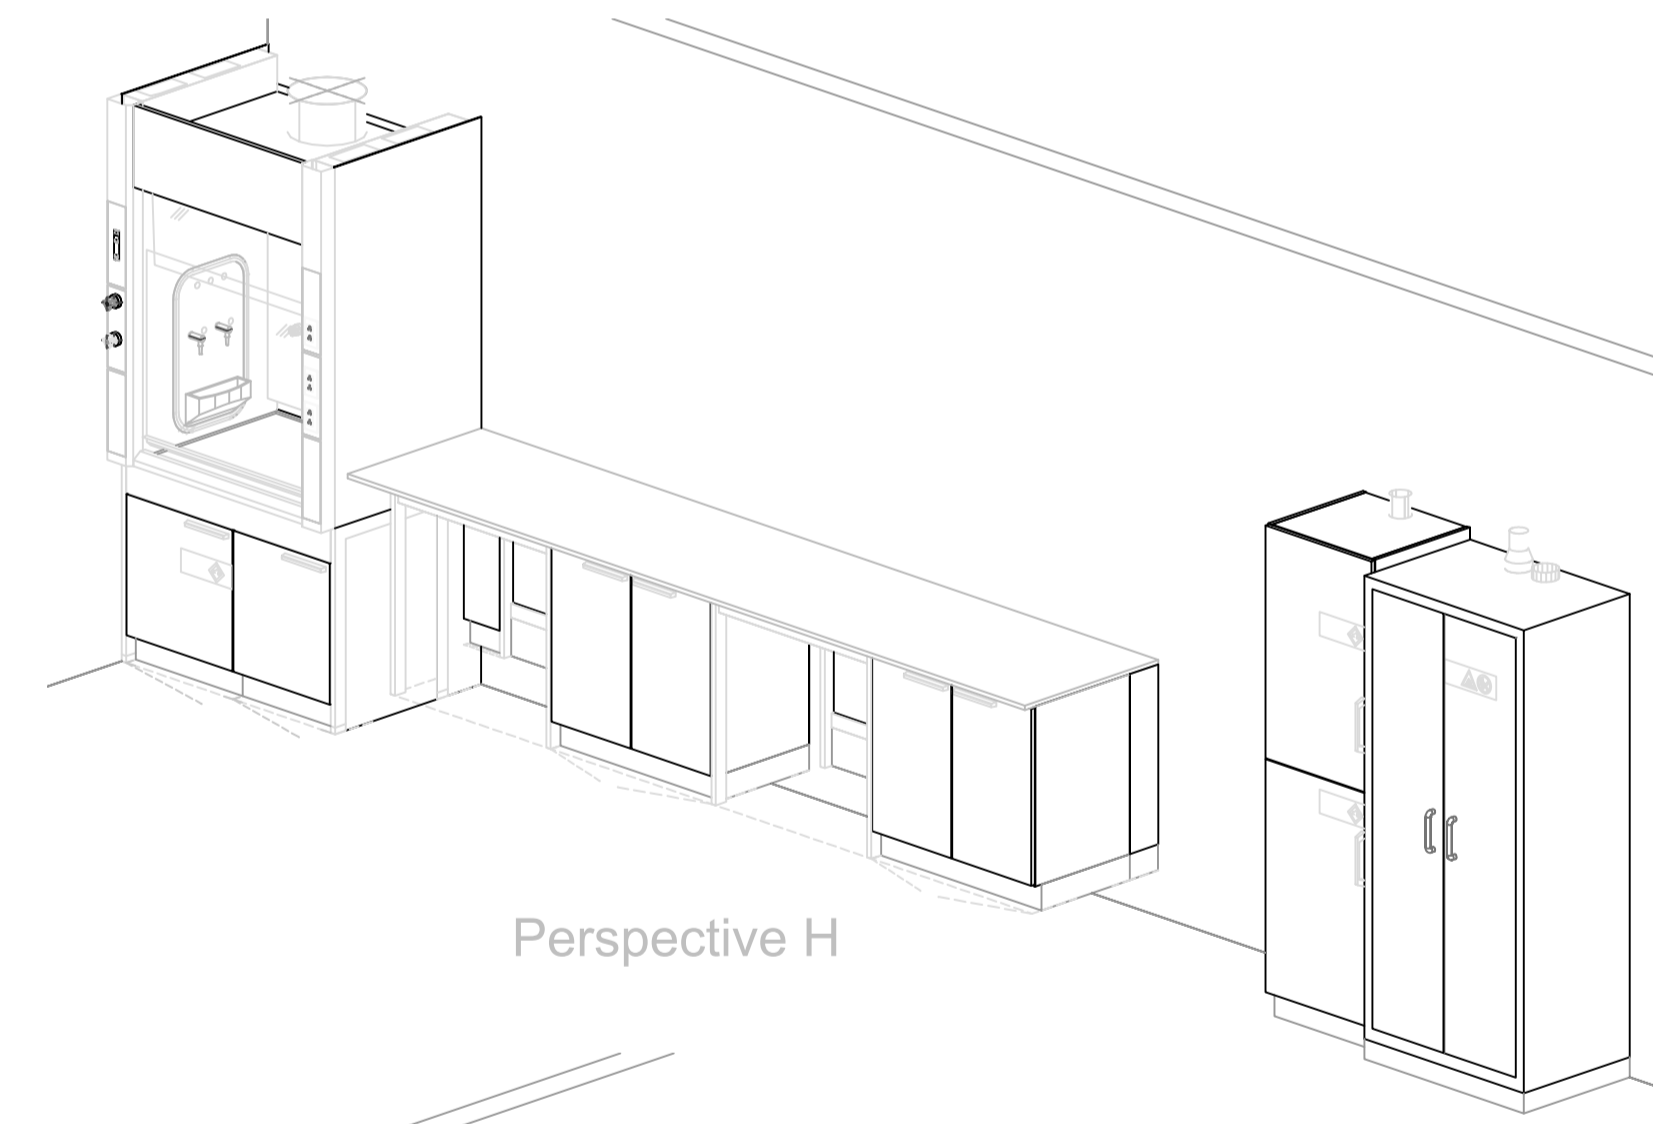


Perspective H

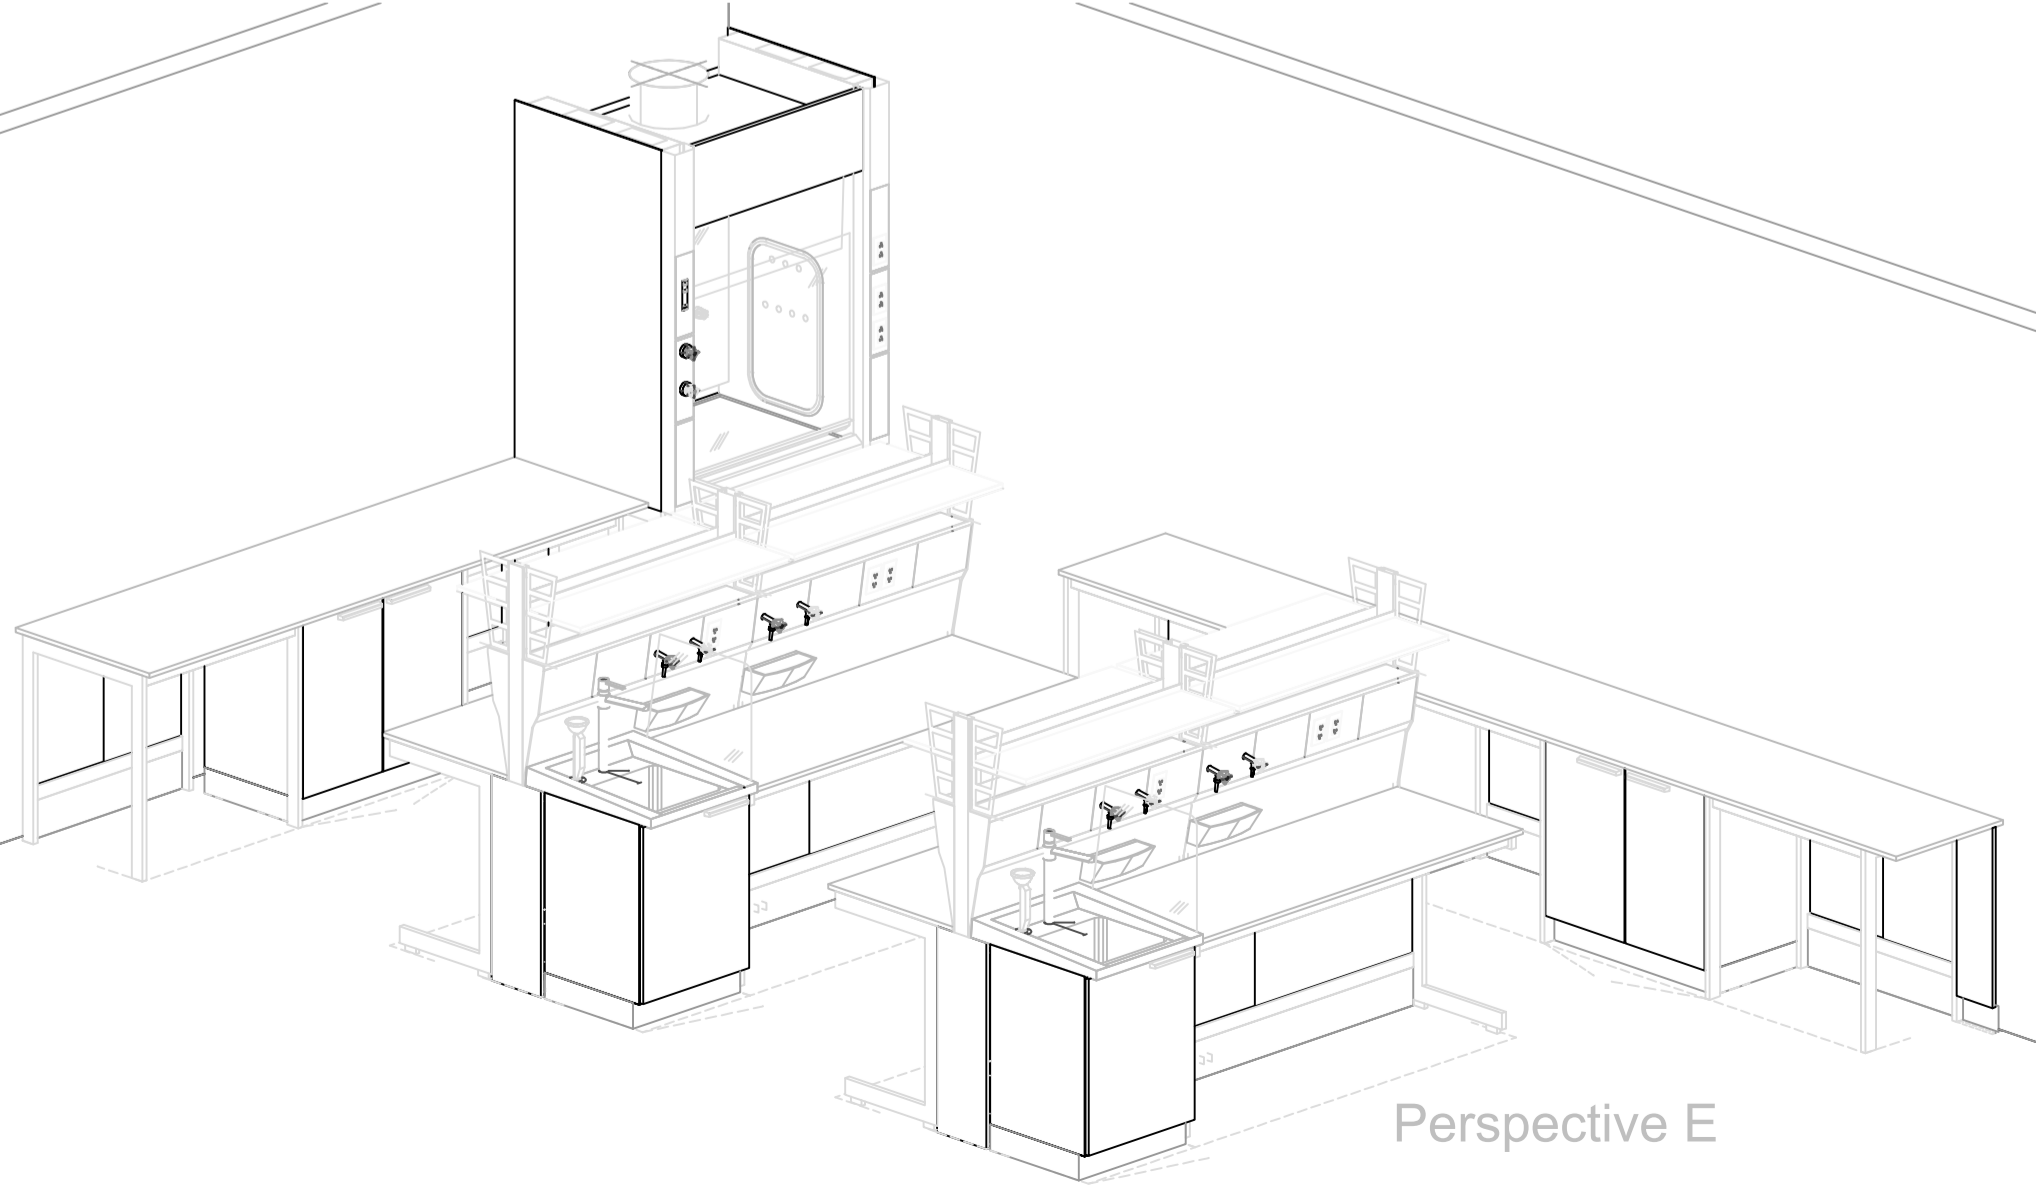

Perspective E

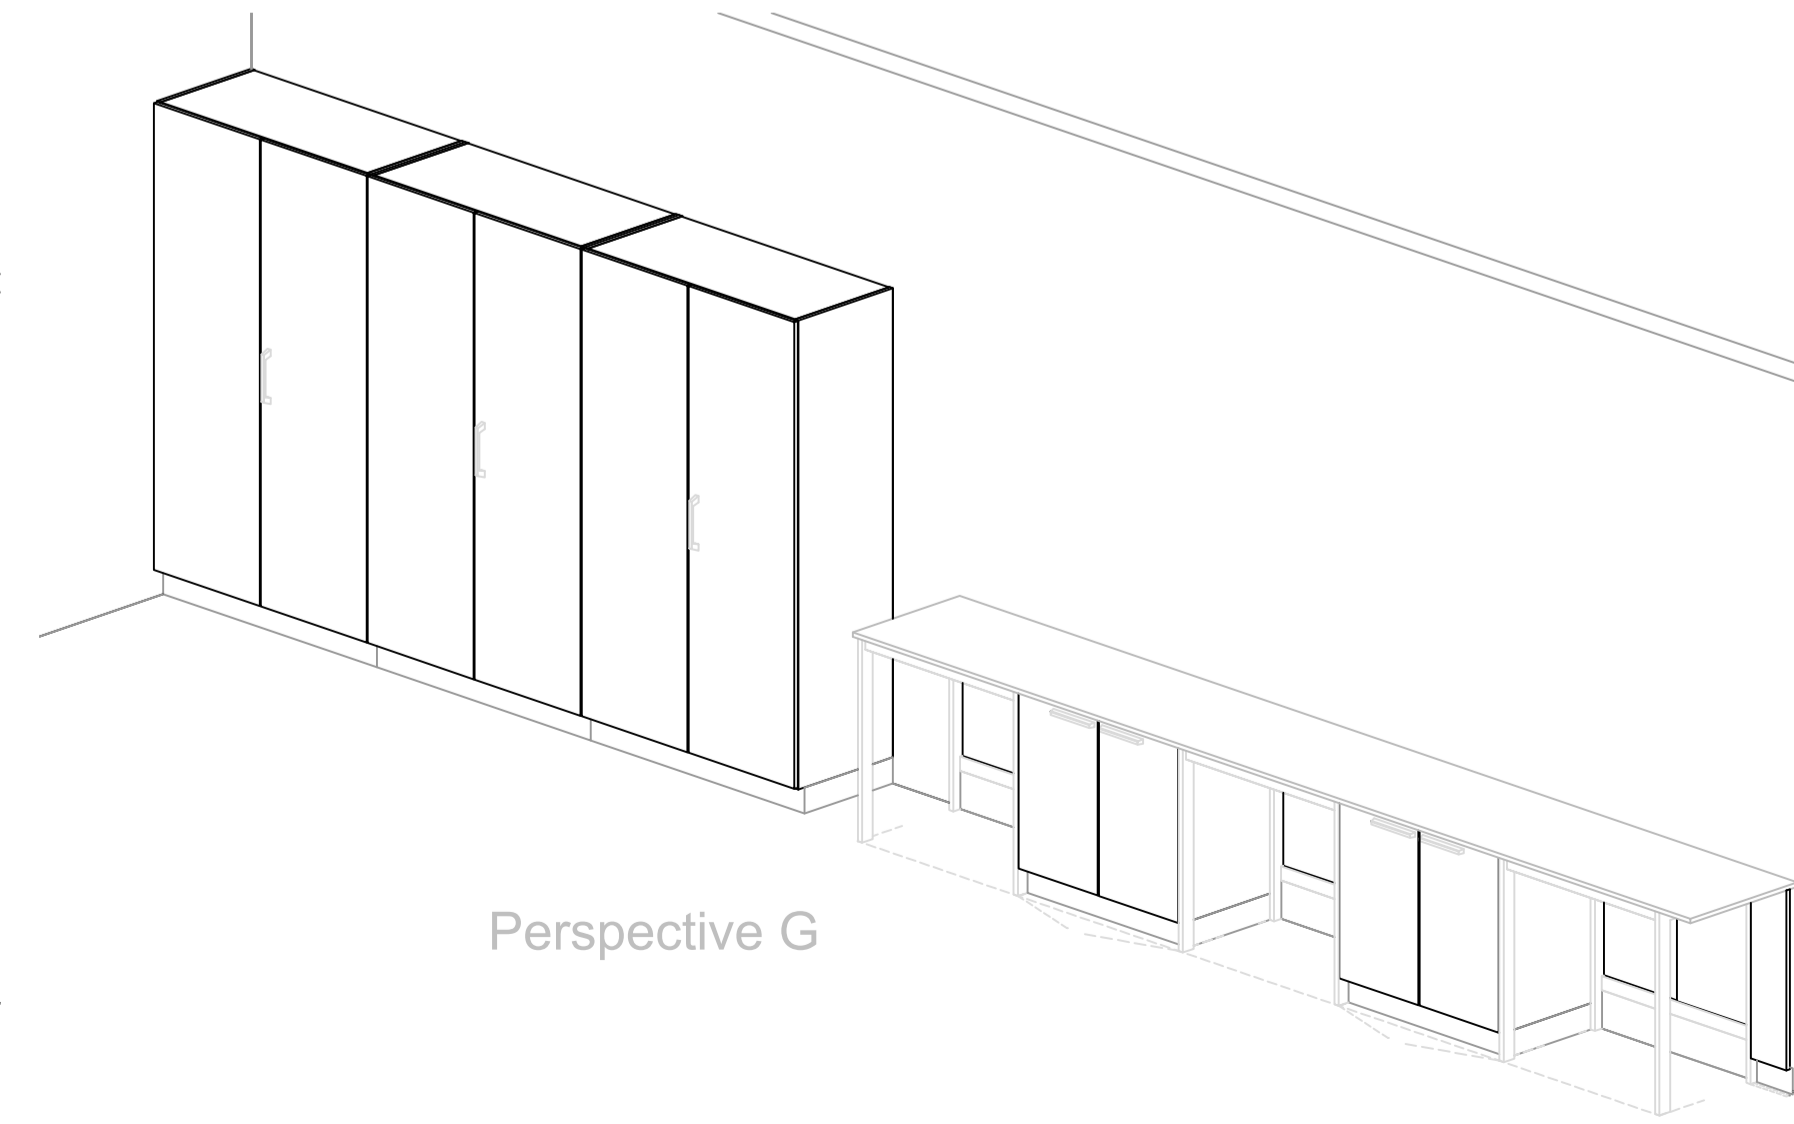

Perspective G

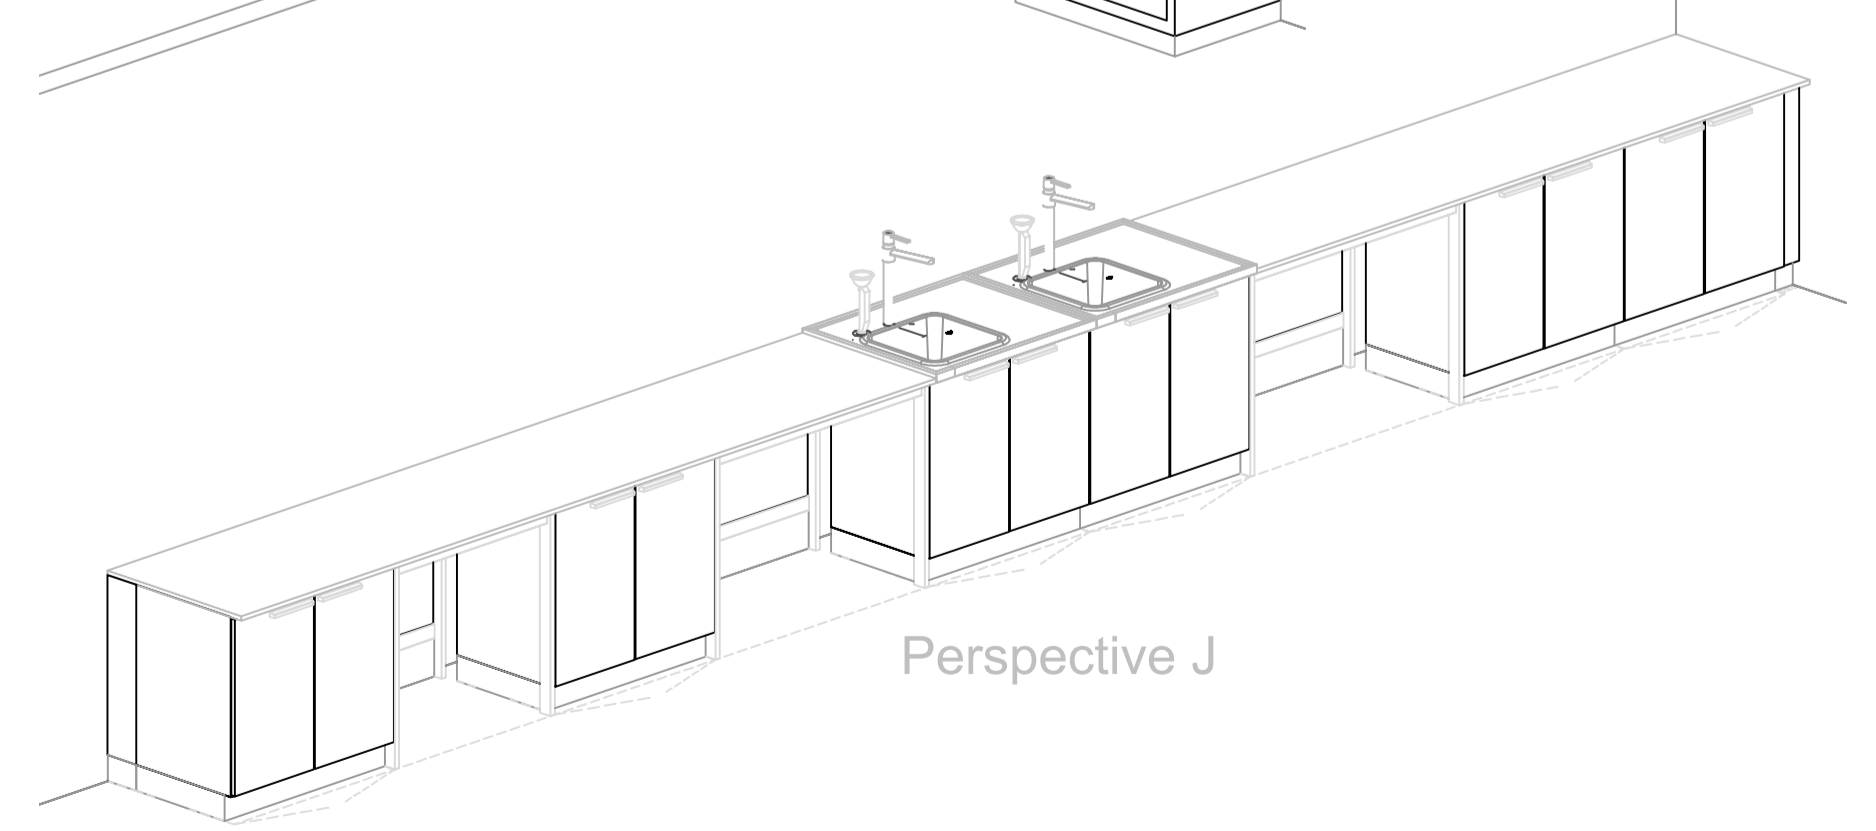

Perspective J