




Perspective A

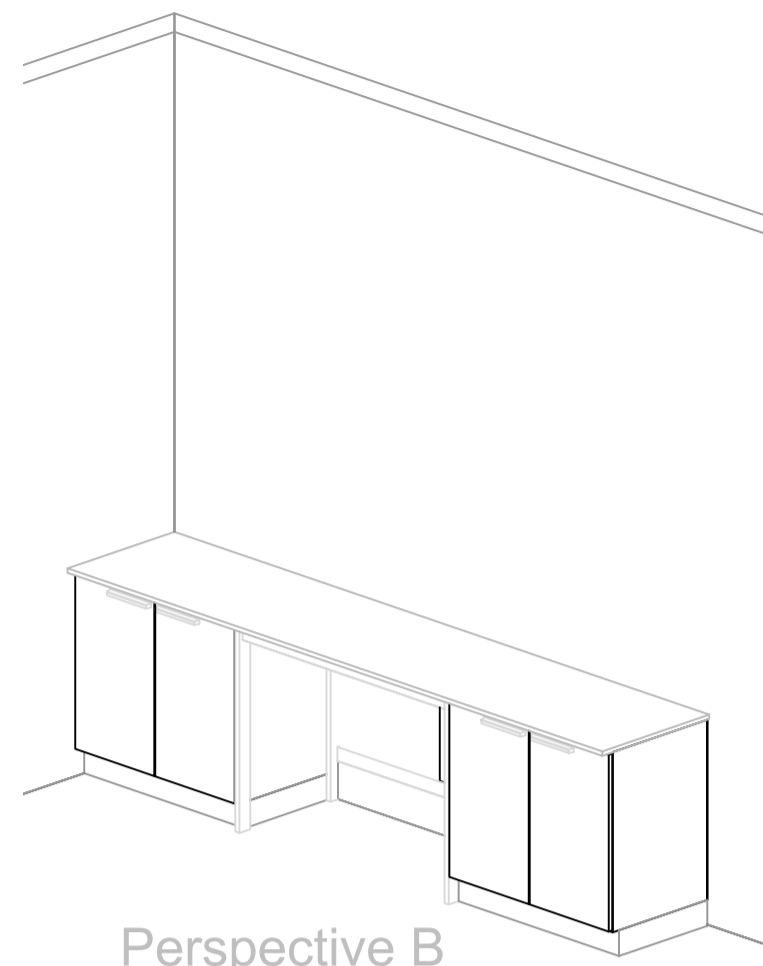


Perspective B

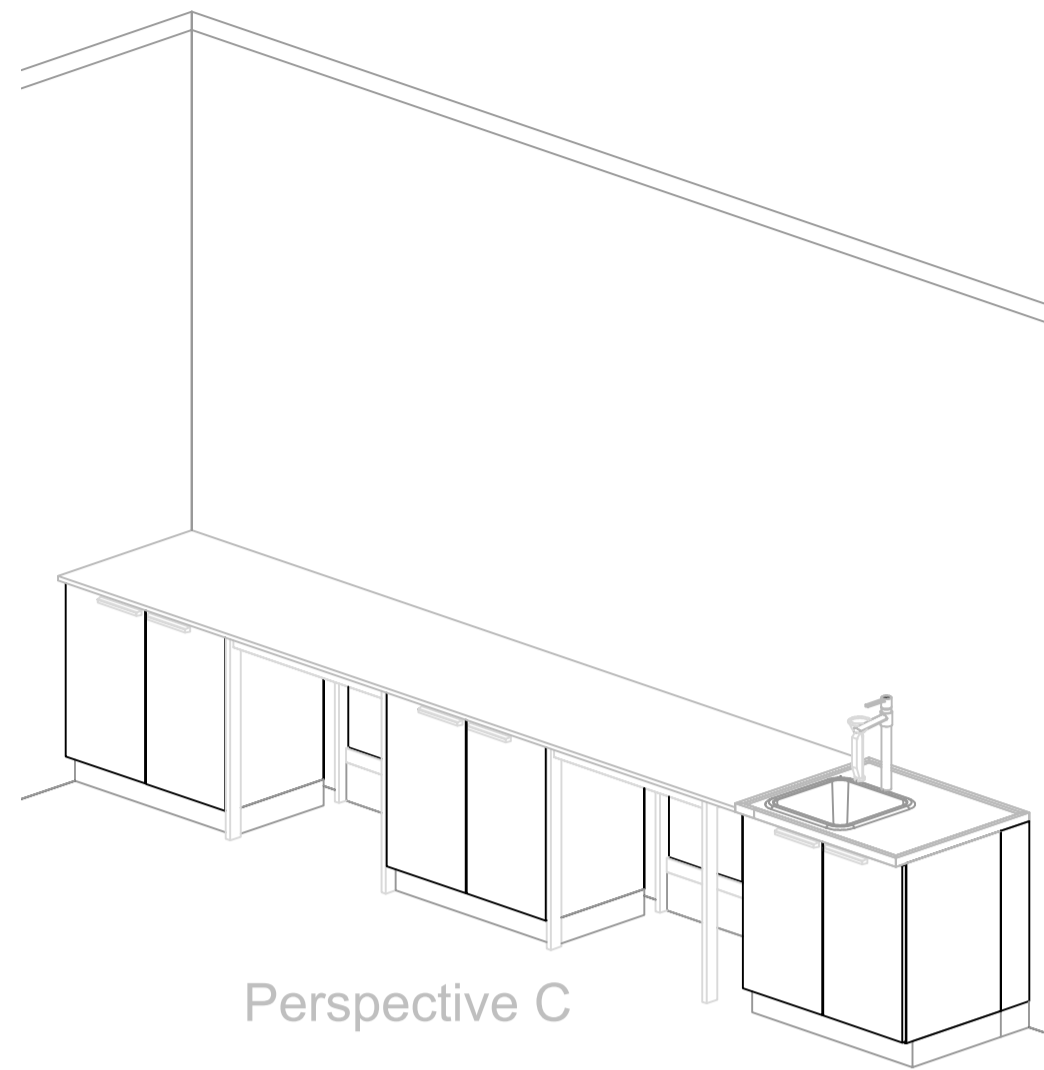


Perspective C

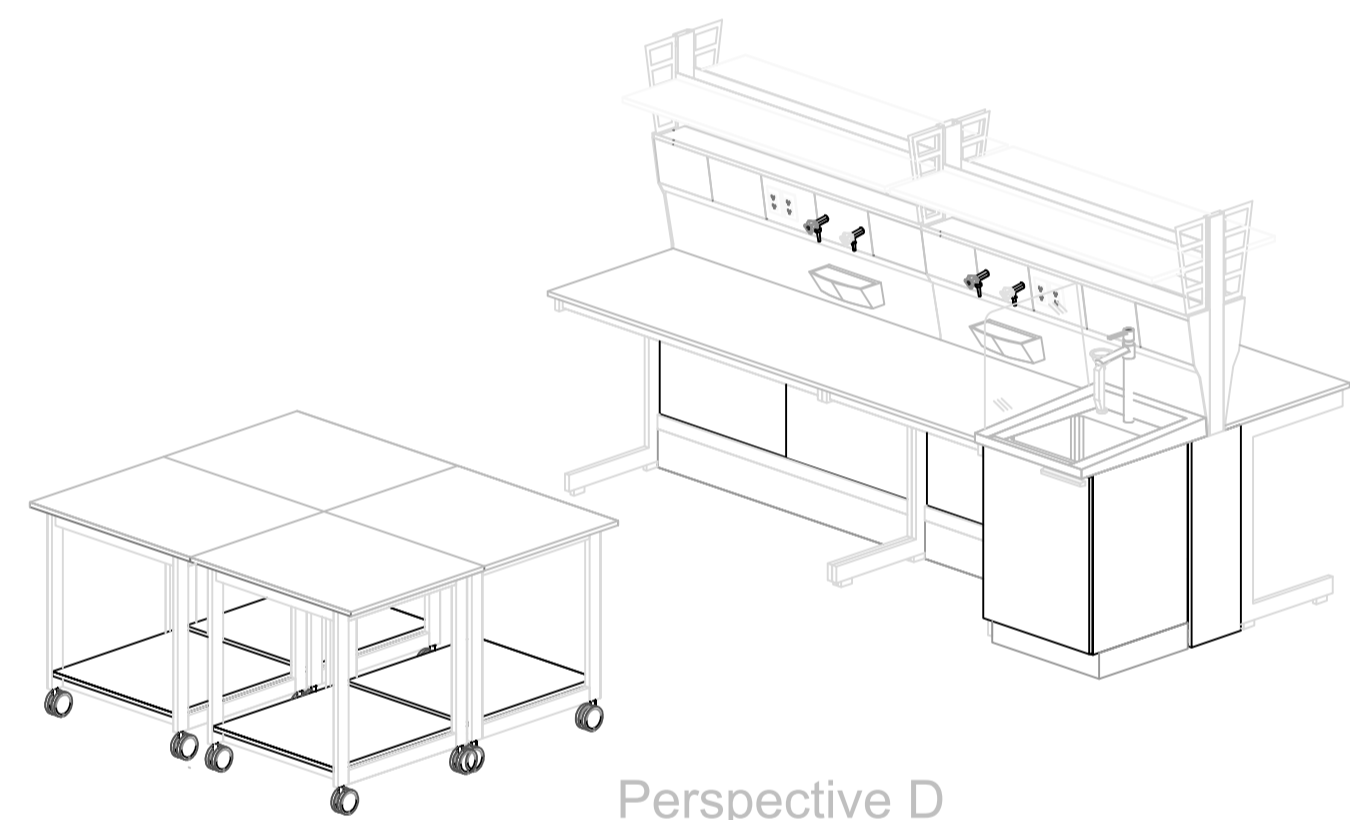


Perspective D

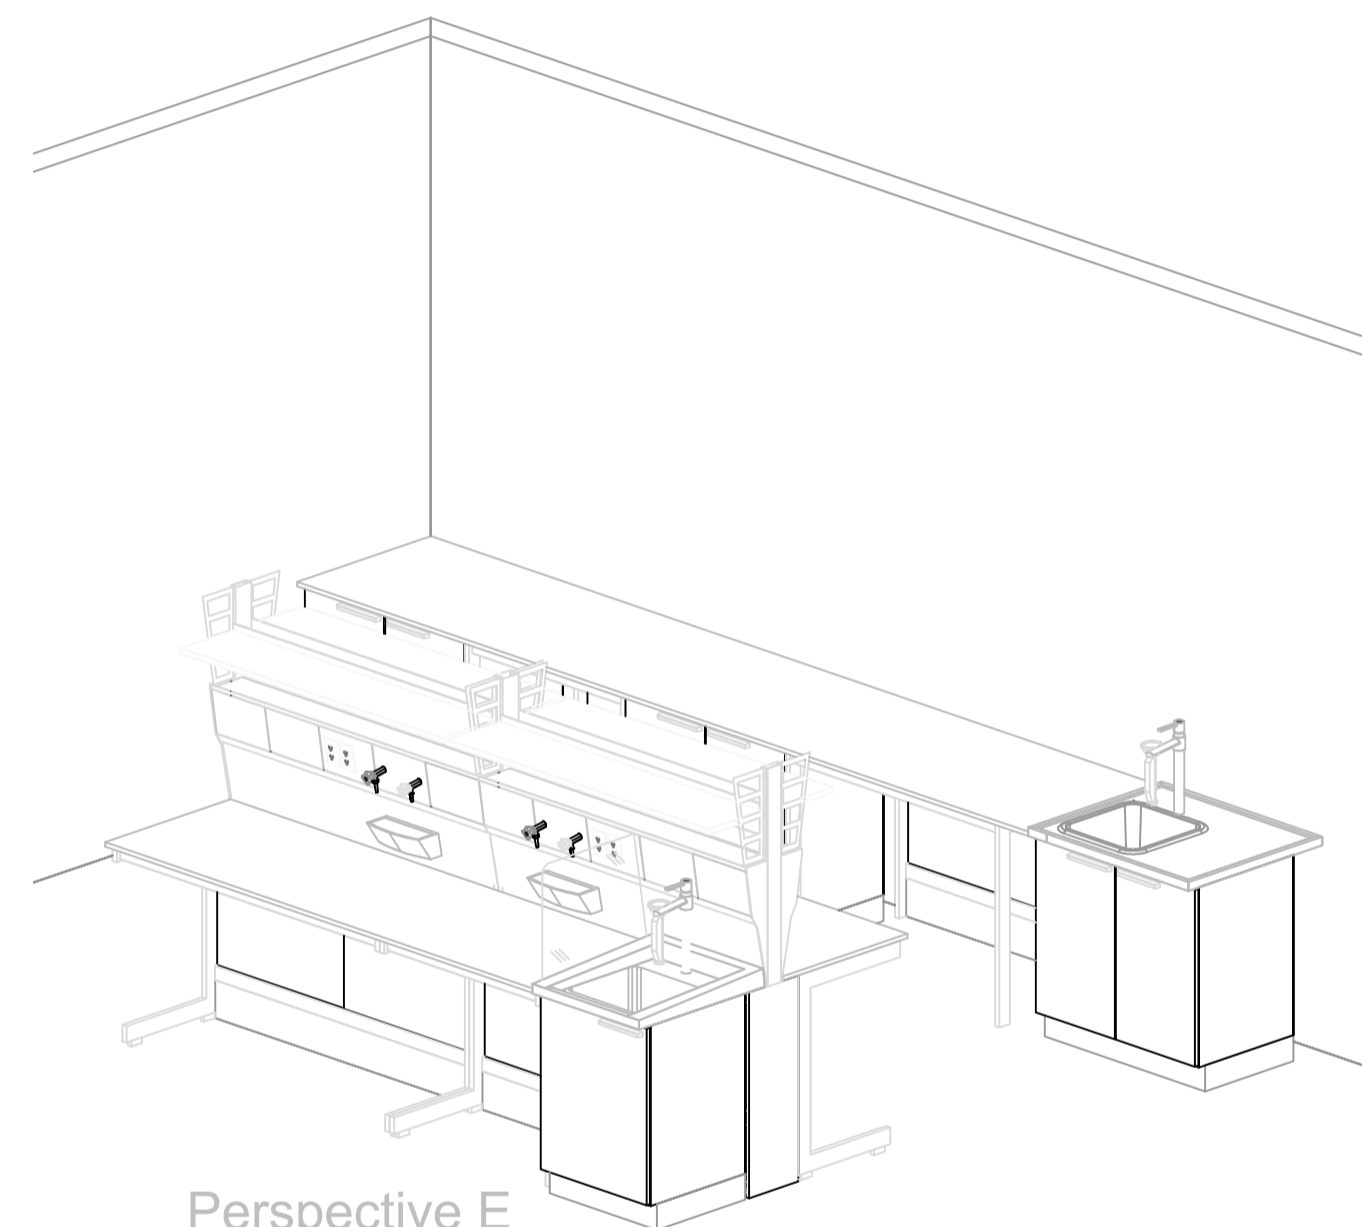


Perspective E

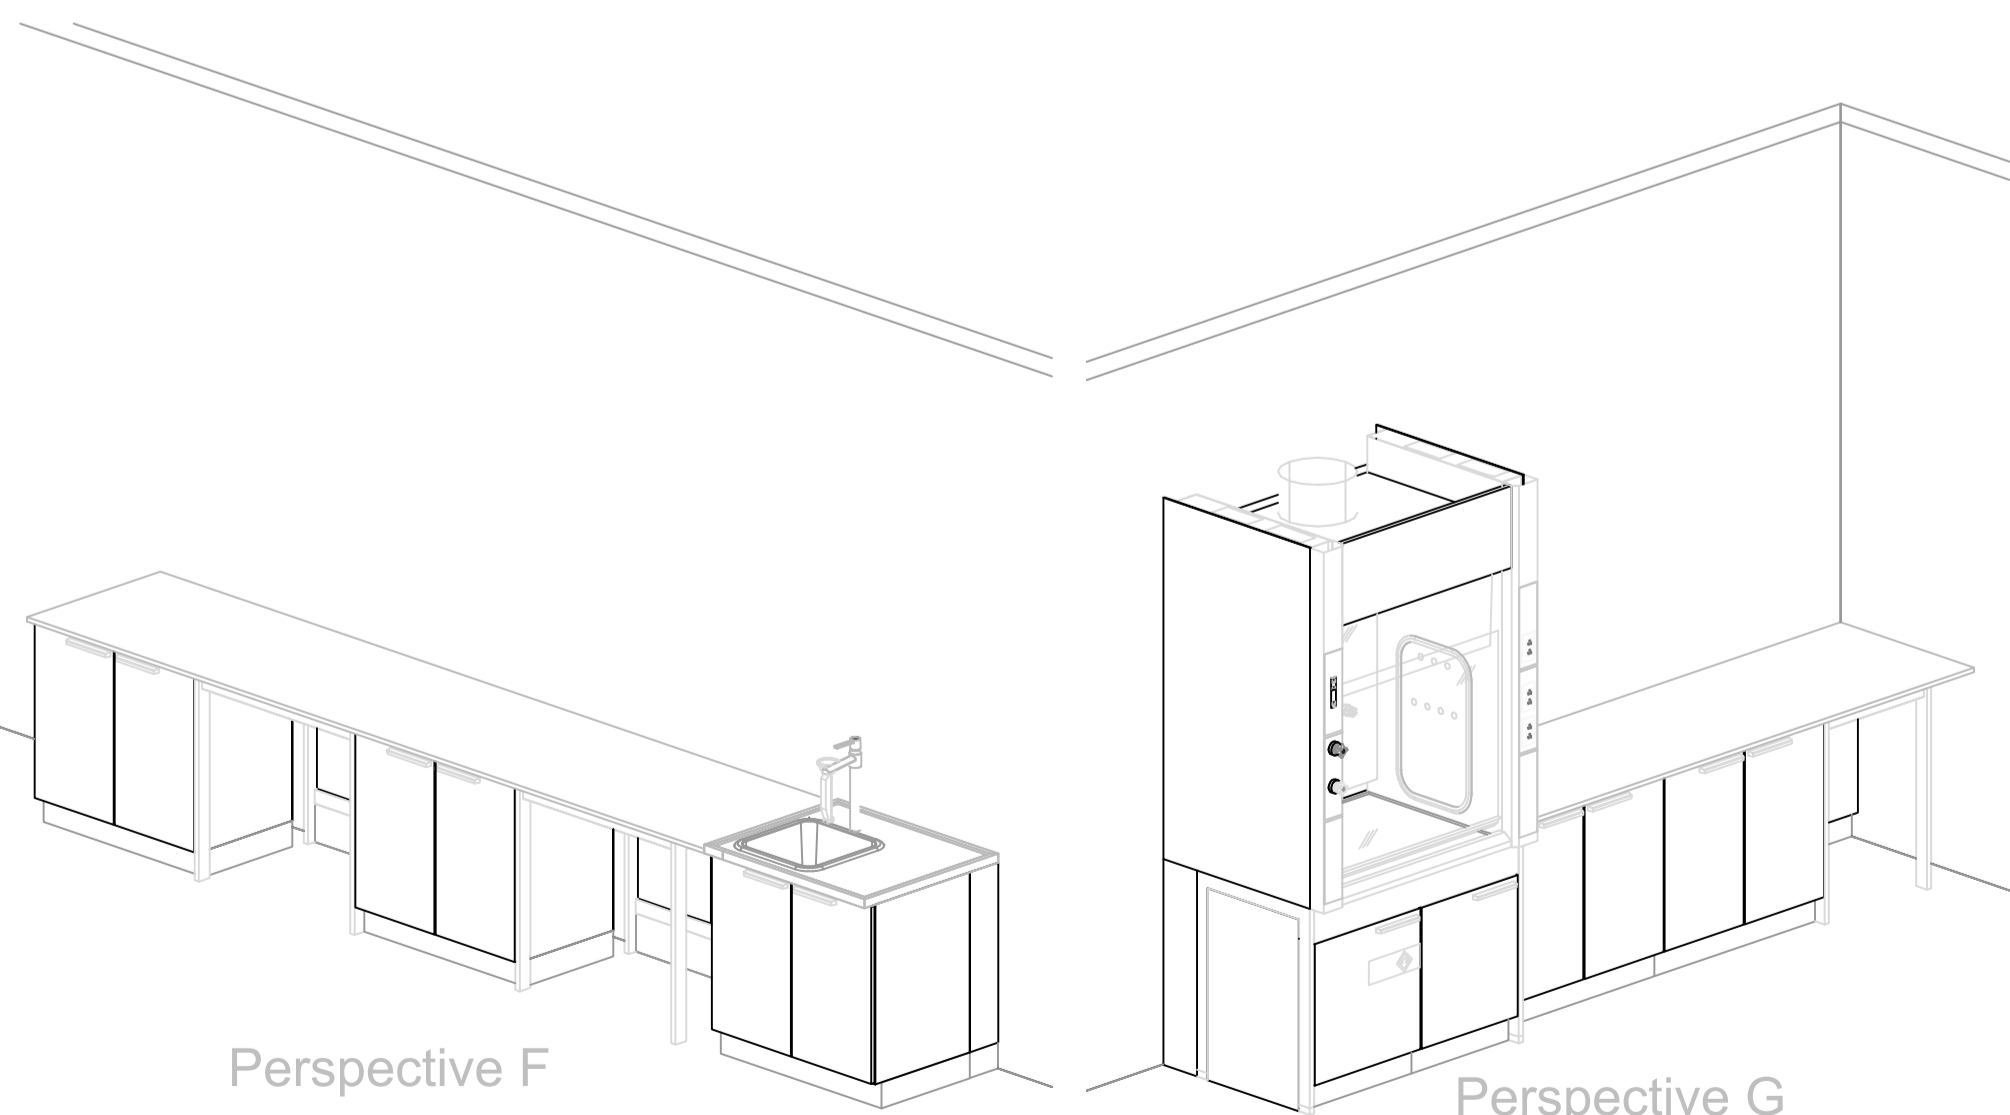


Perspective F

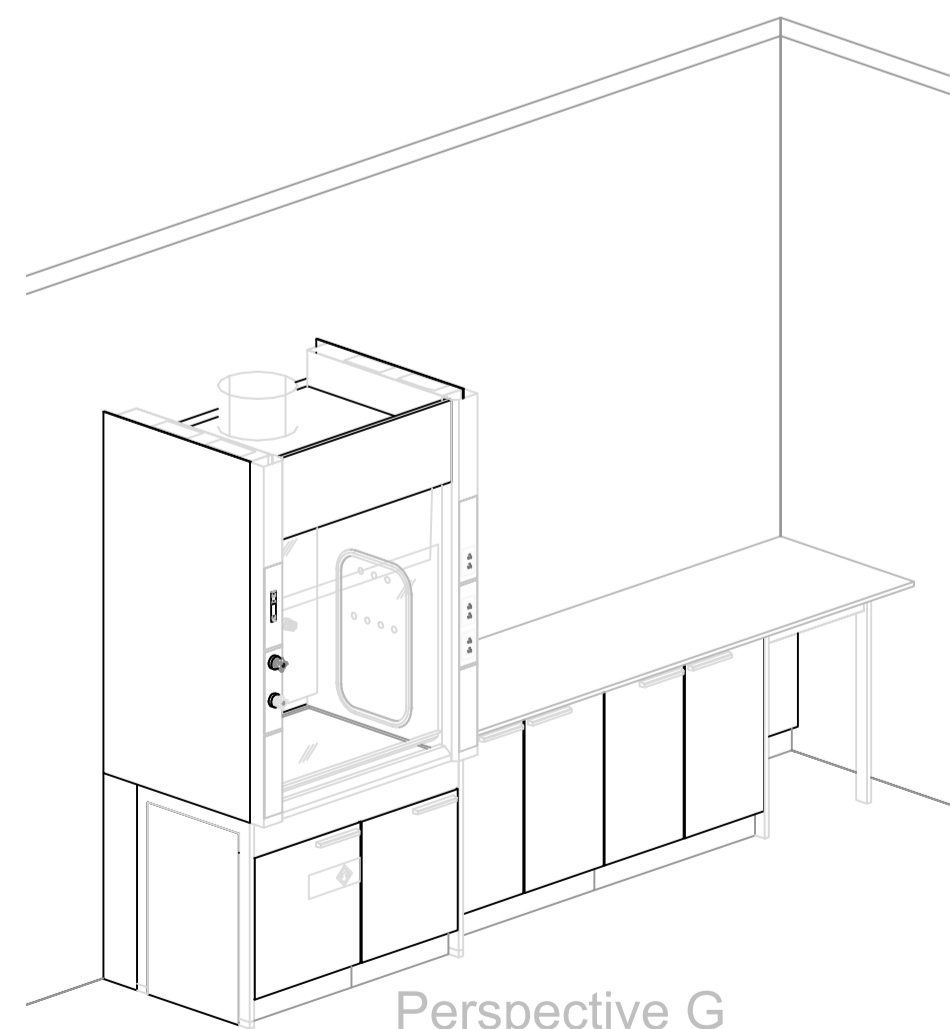


Perspective G

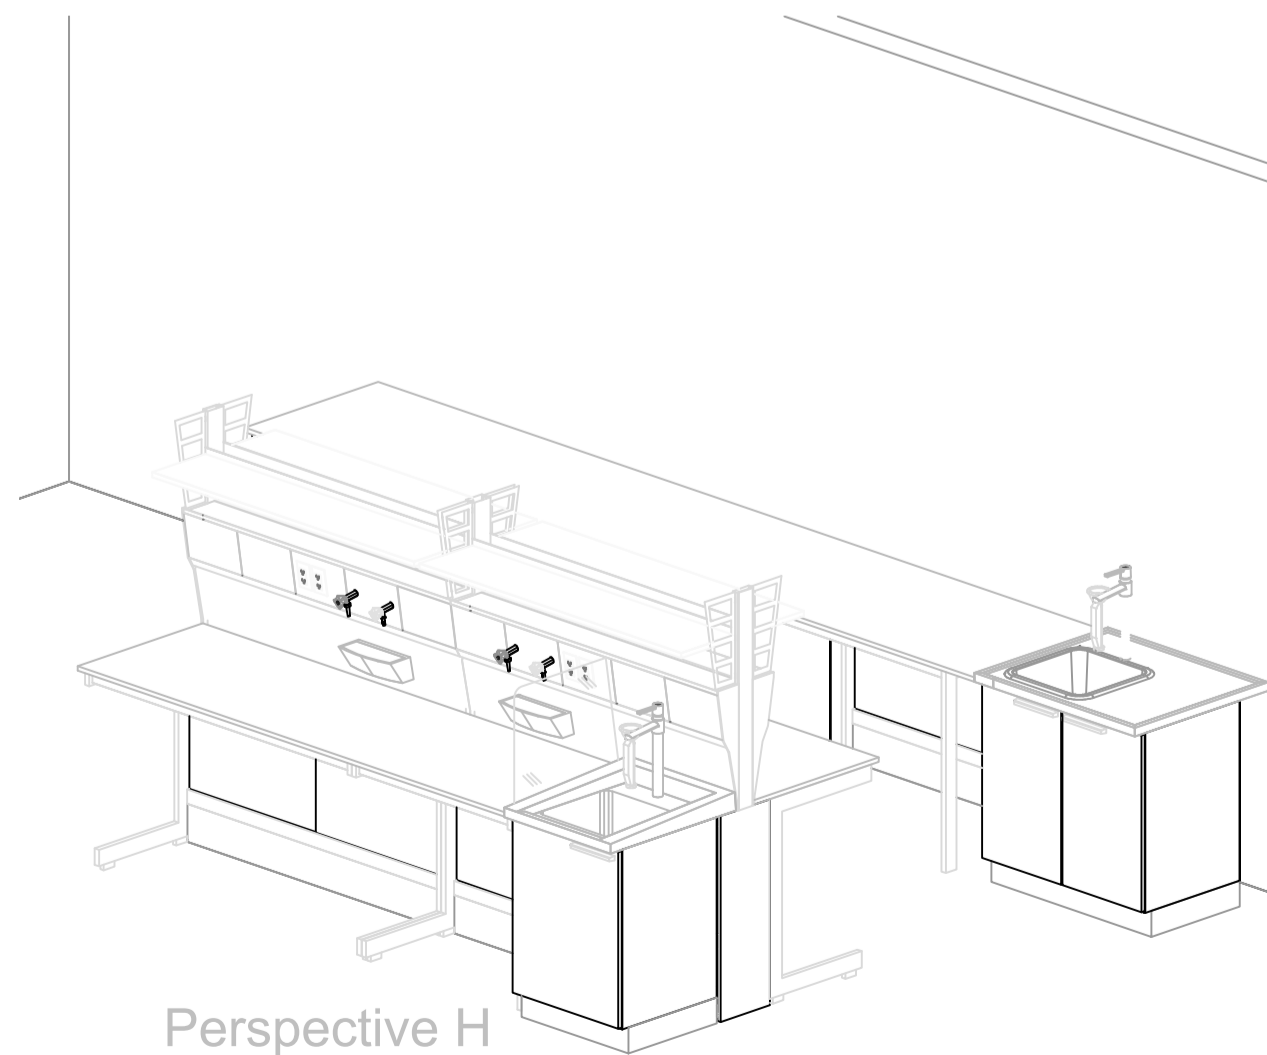


Perspective H

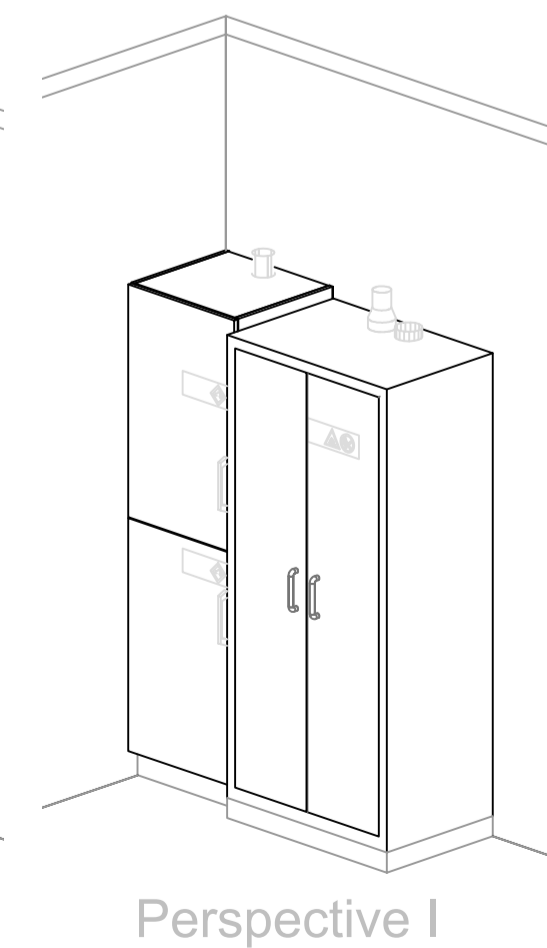


Perspective I

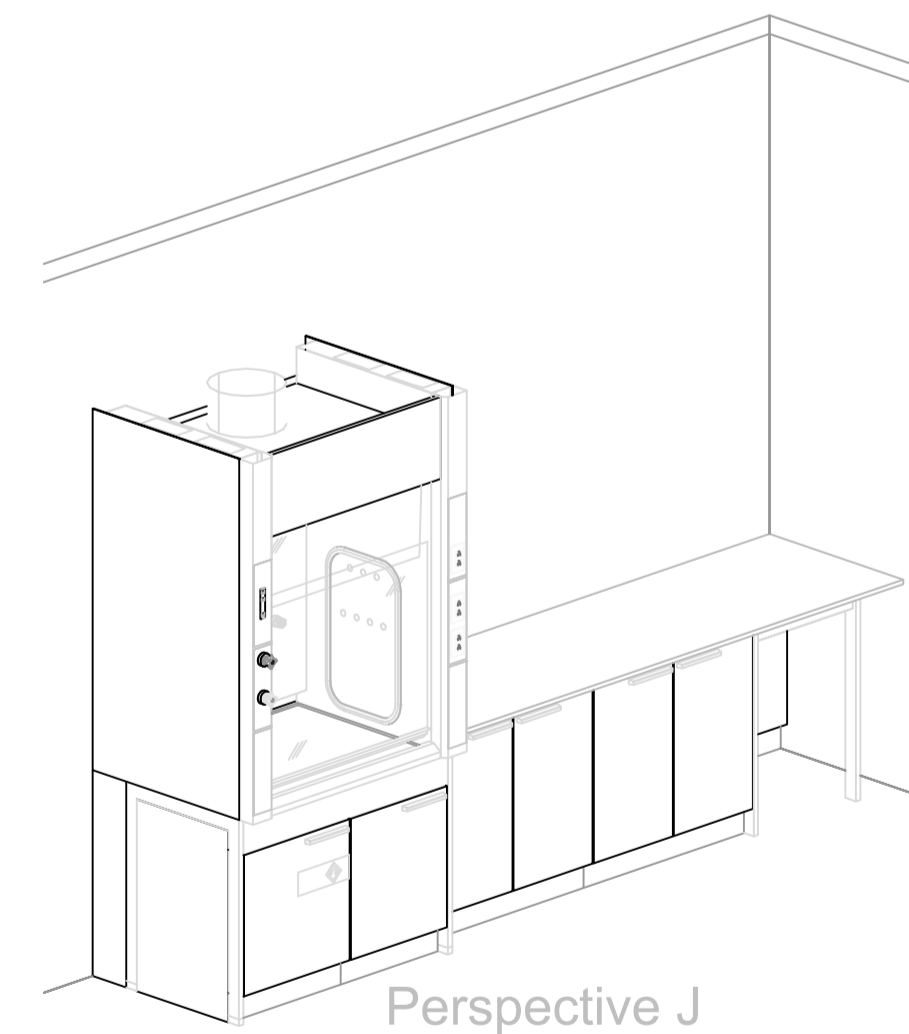

Perspective J

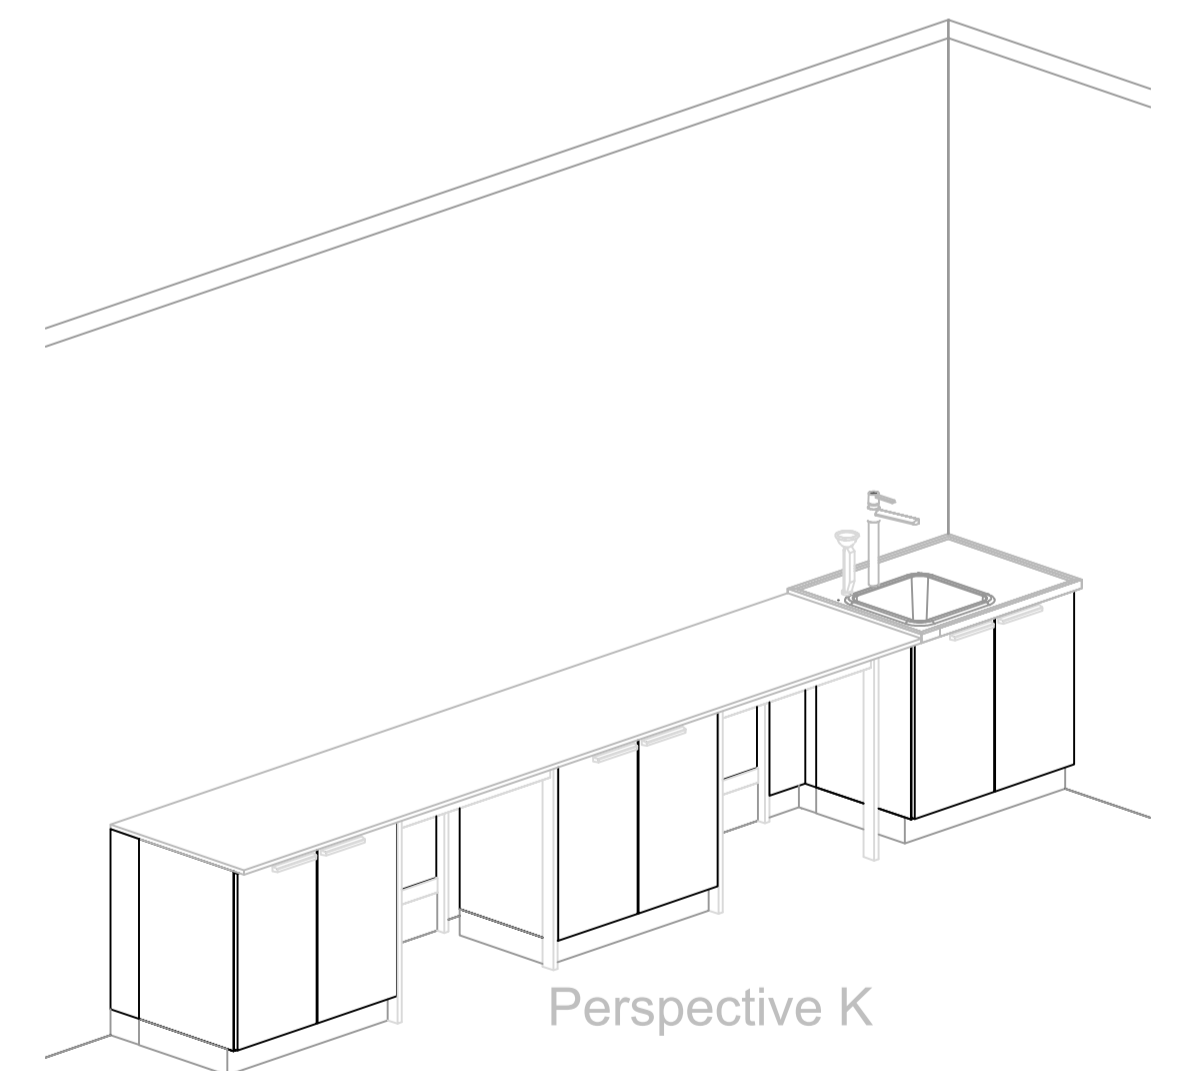

Perspective K

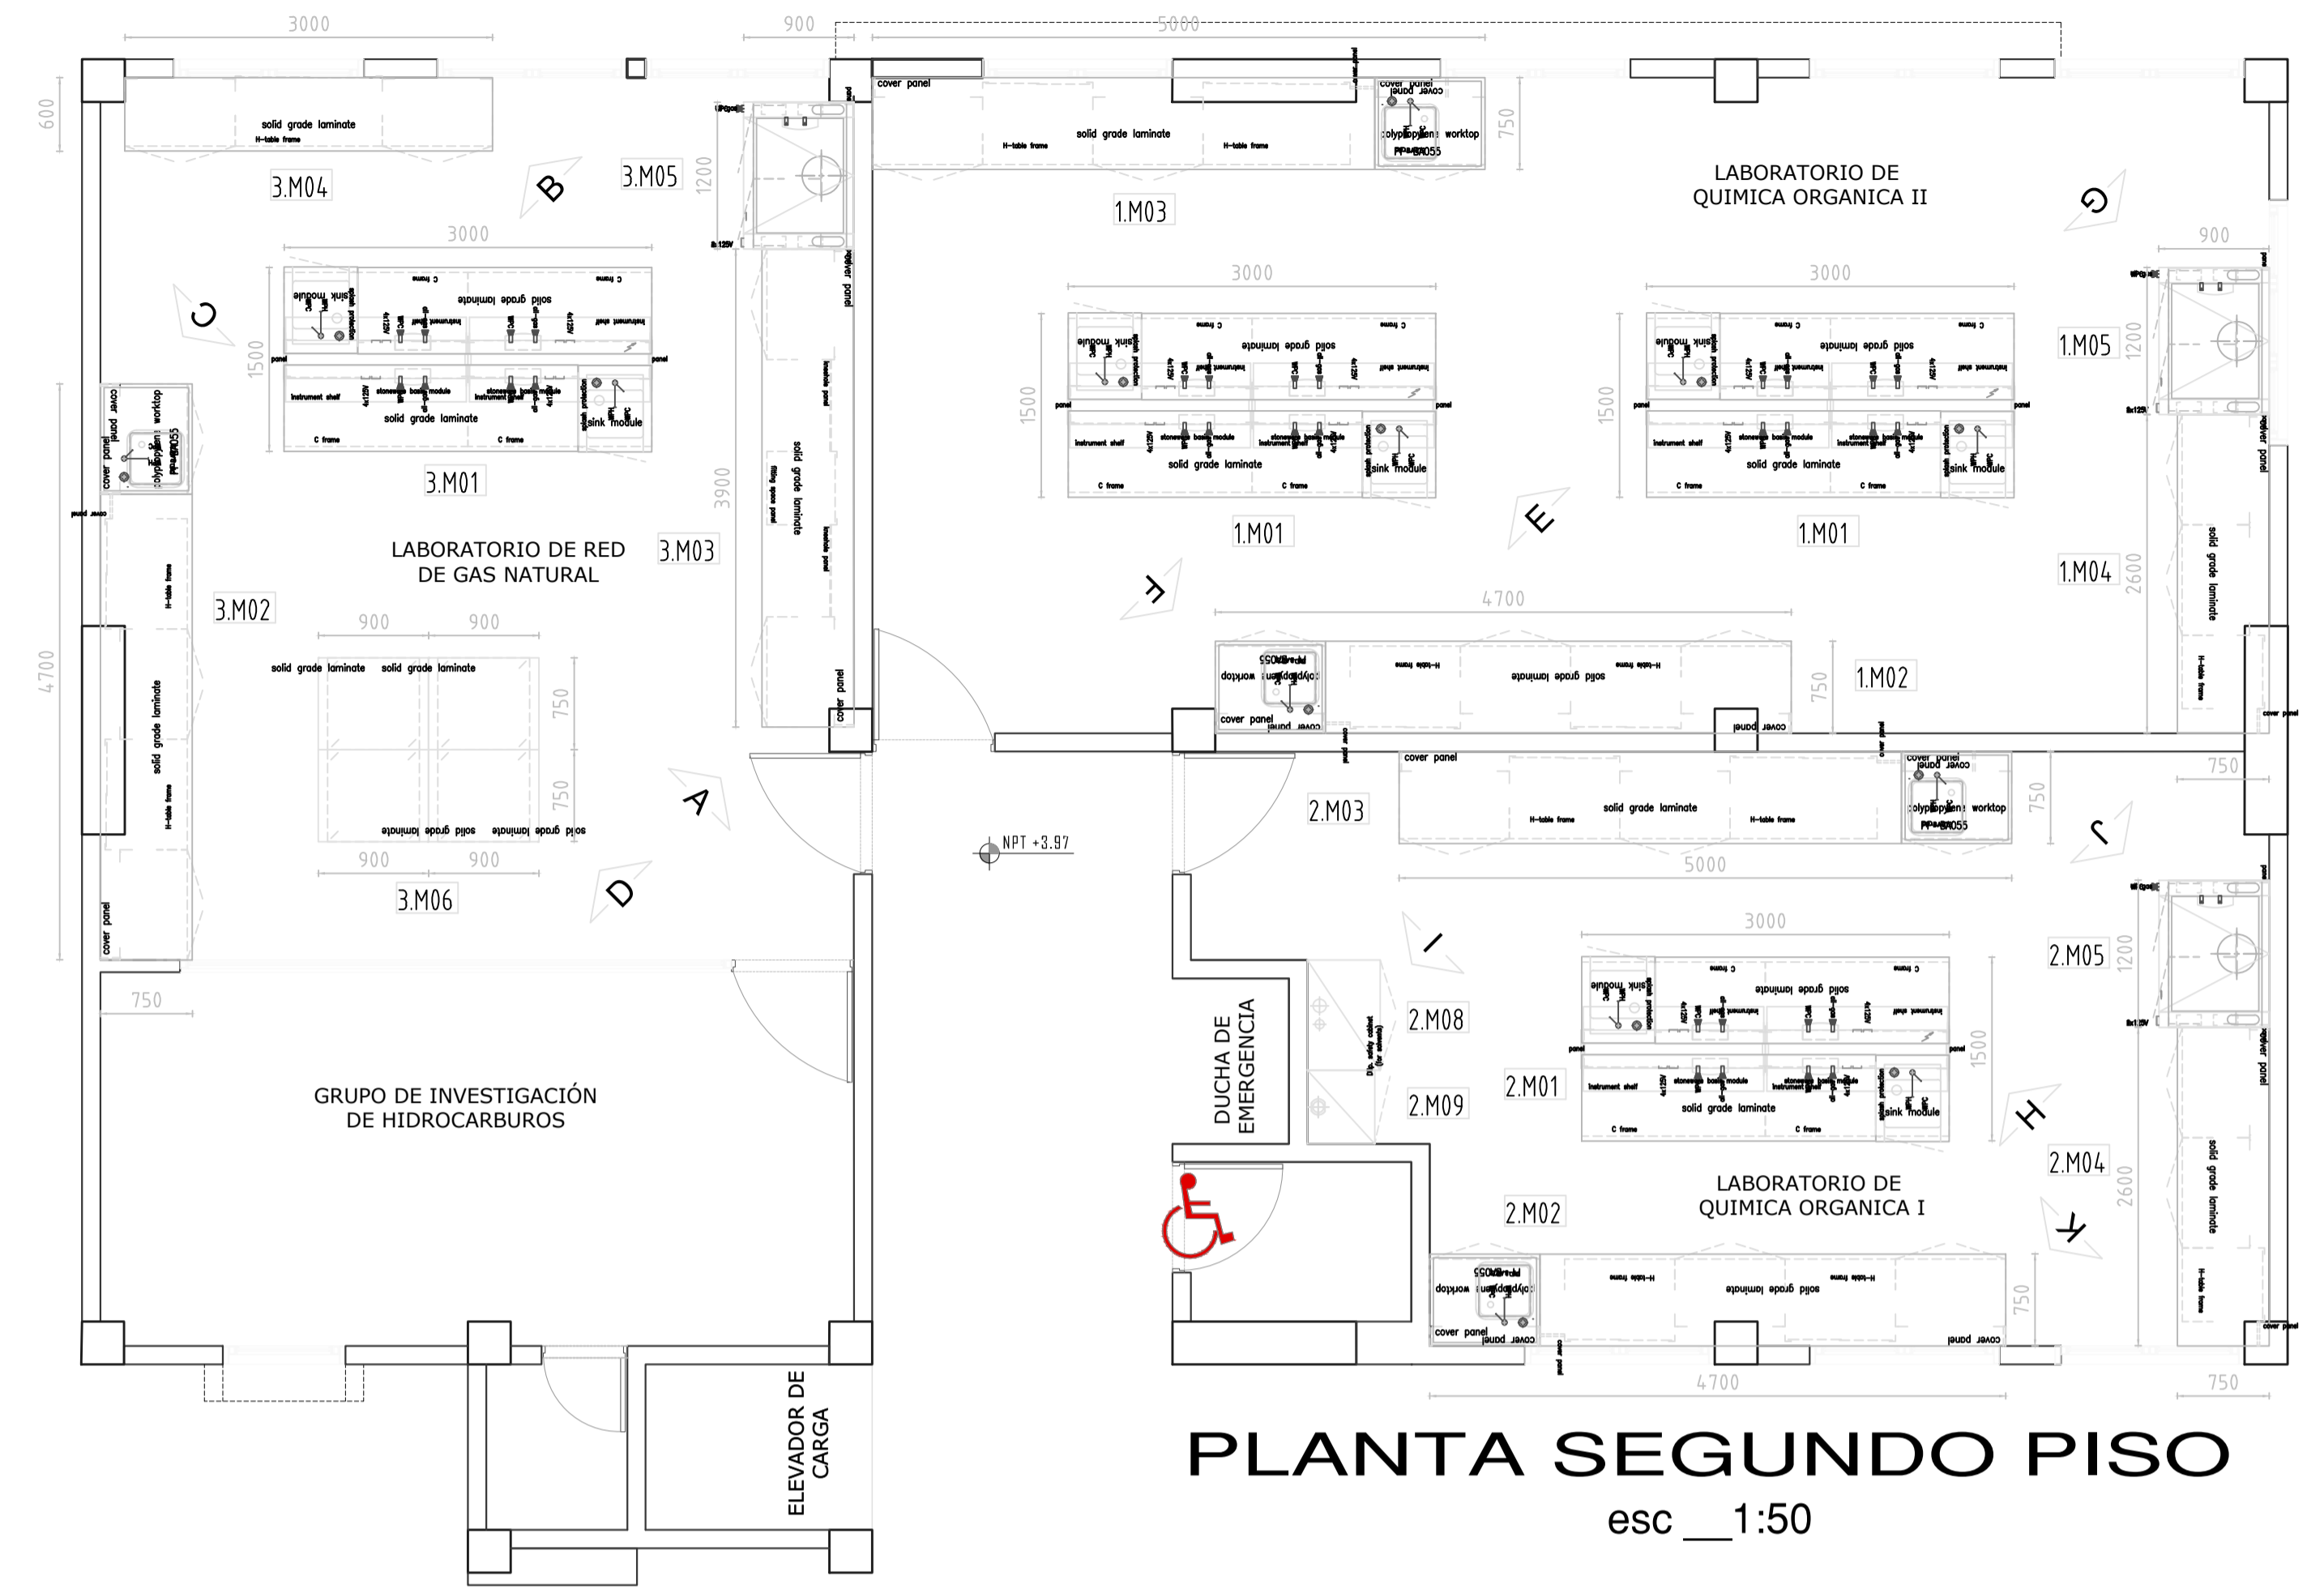

PLANTA SEGUNDO PISO
esc _1:50