




Perspective A

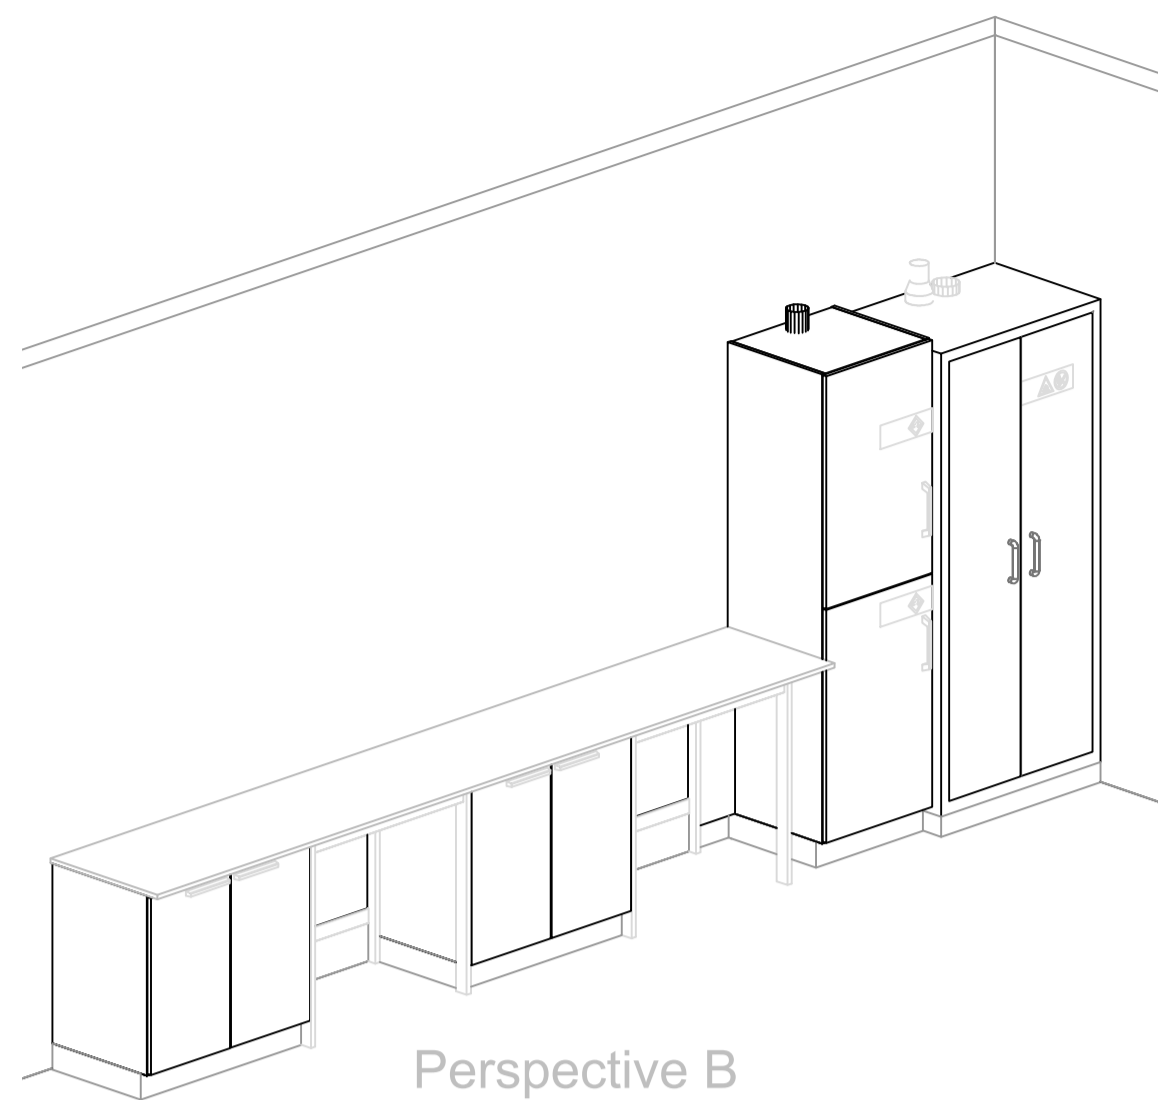


Perspective B

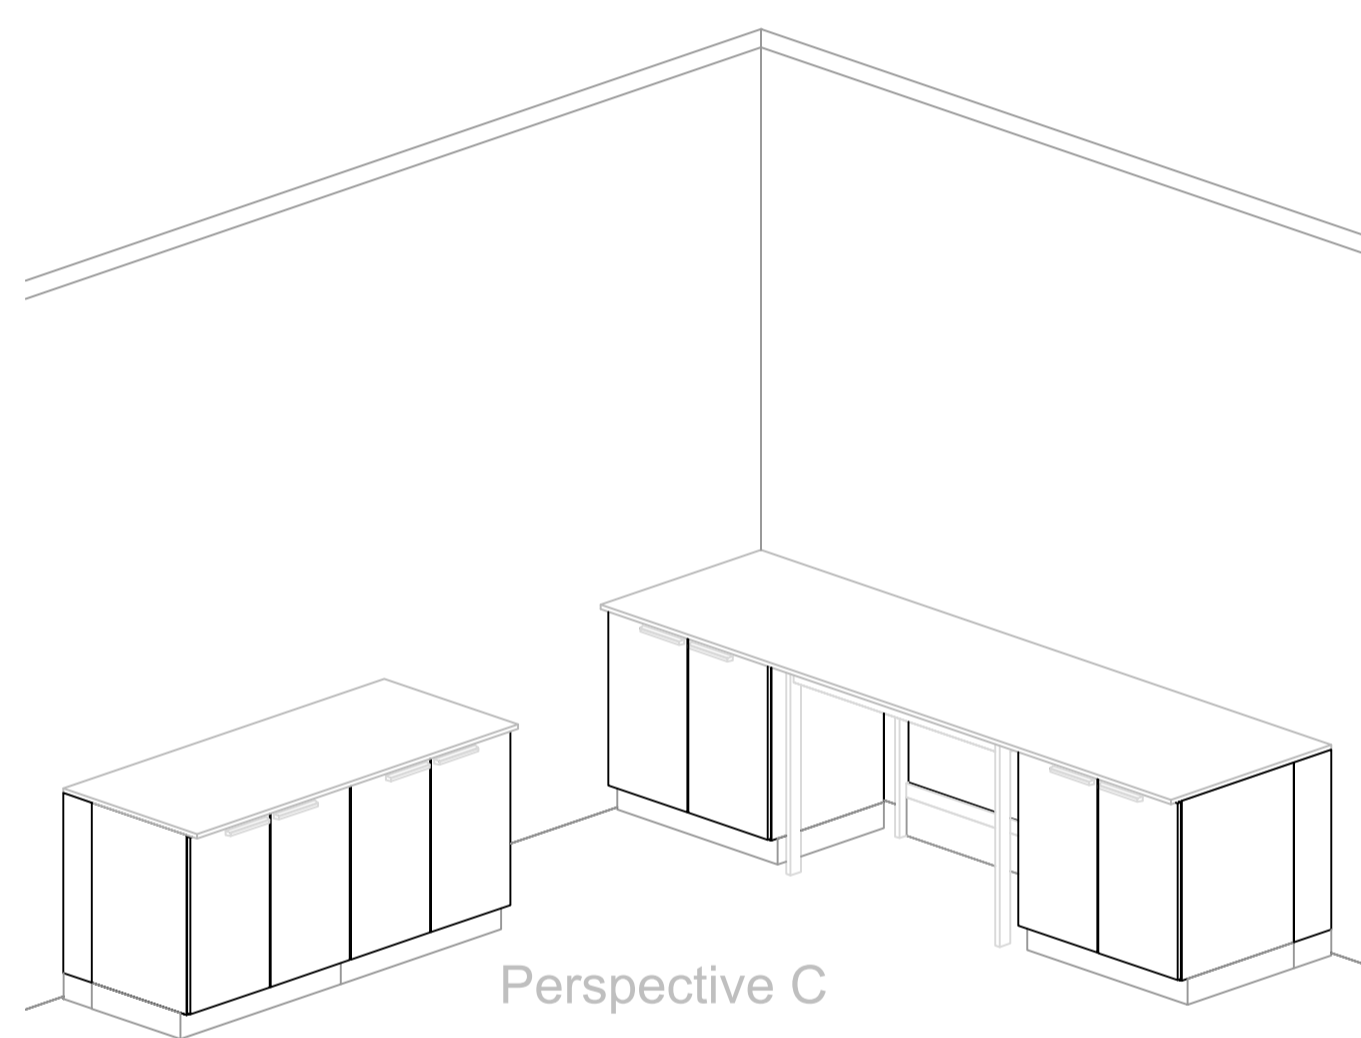


Perspective C

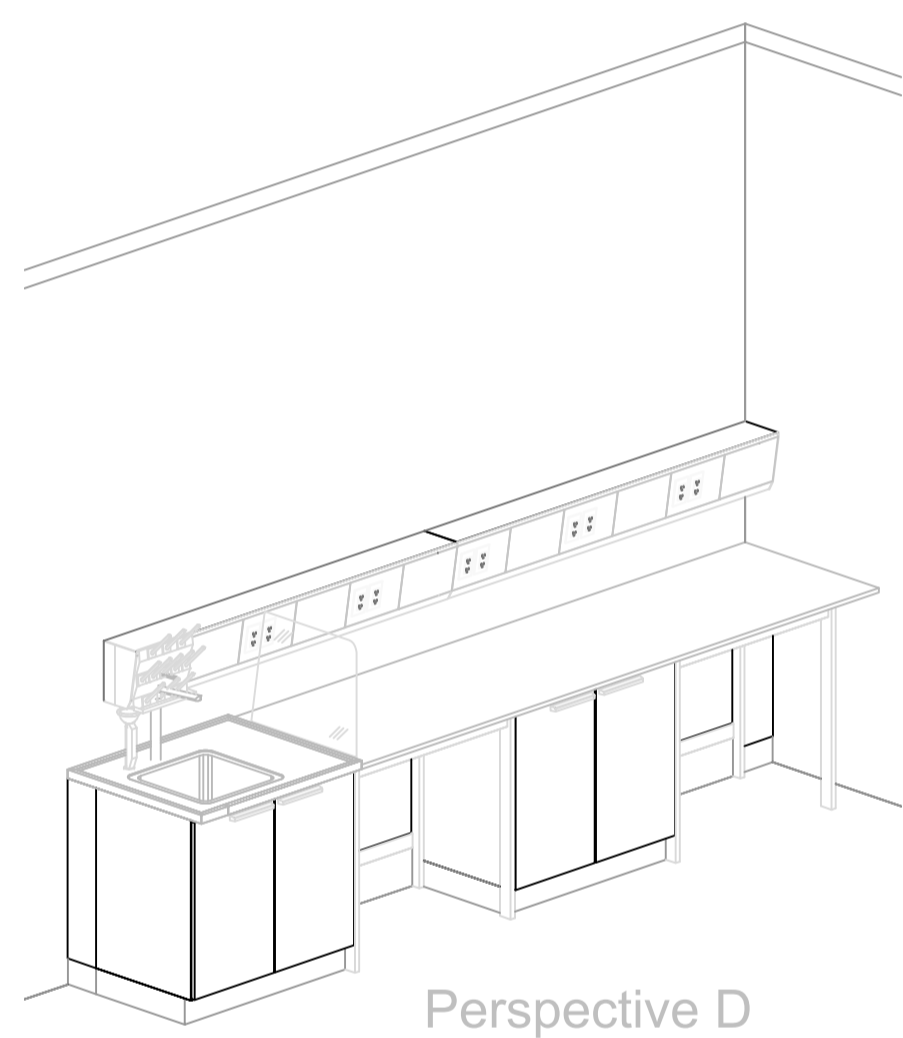


Perspective D

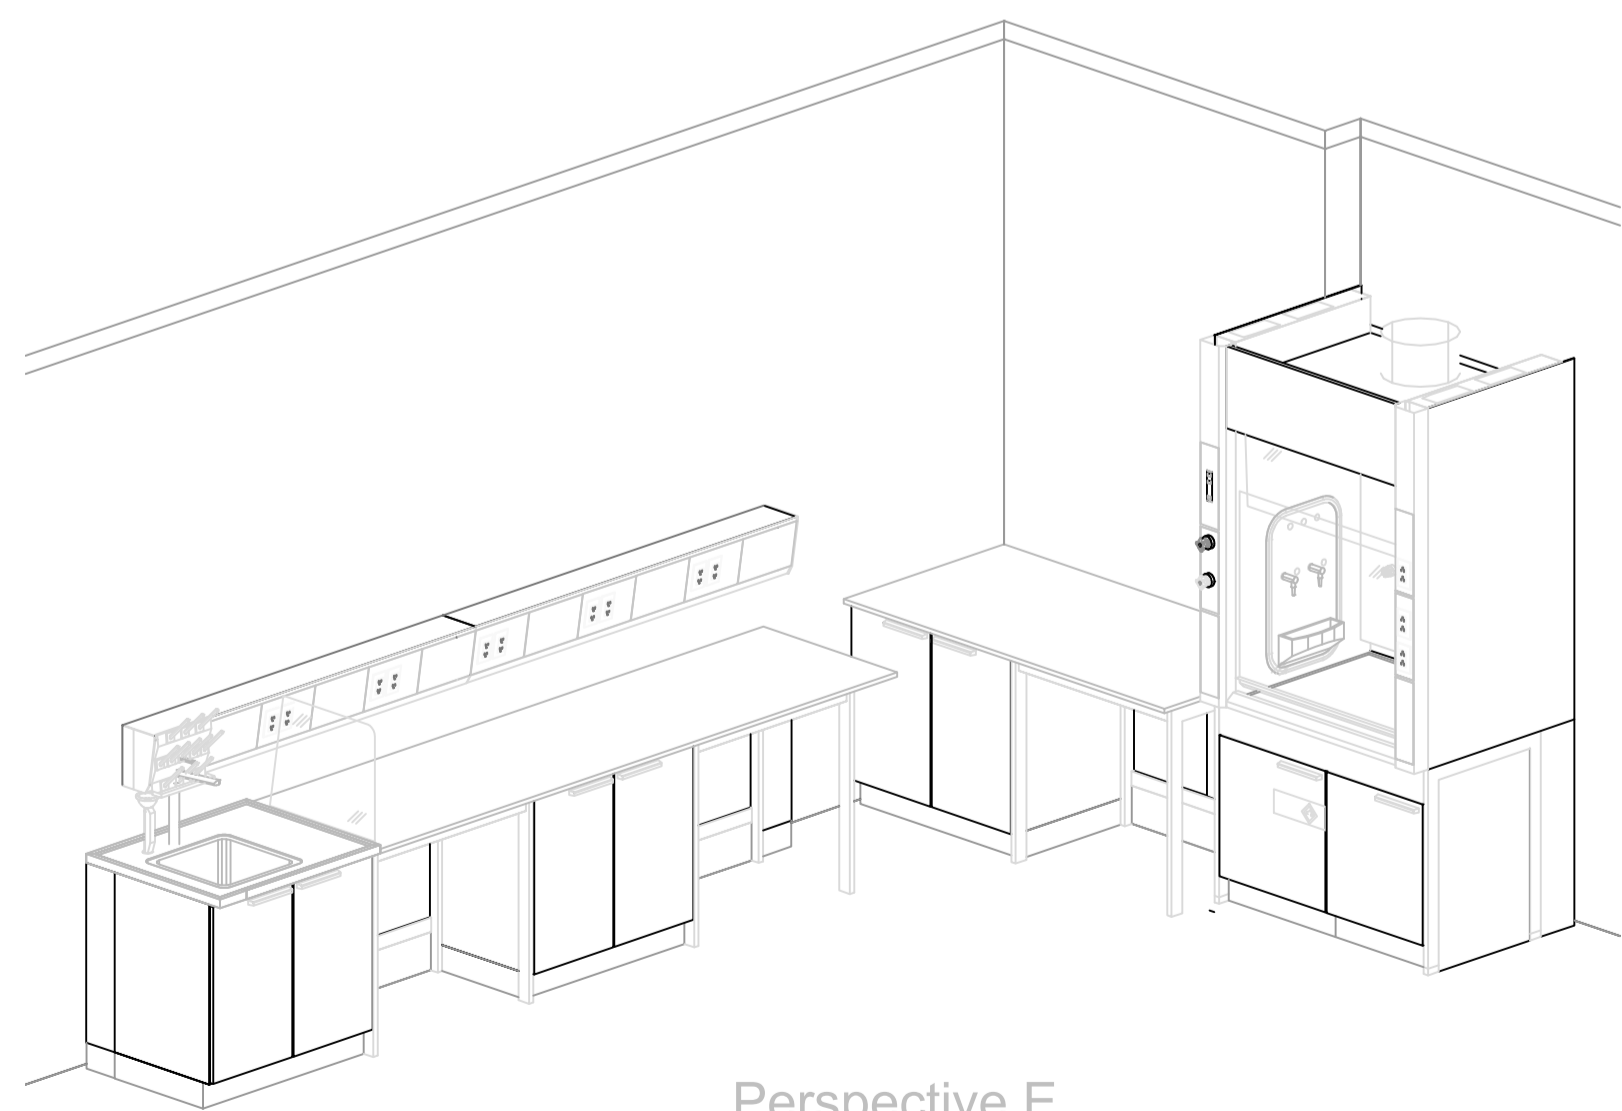


Perspective E

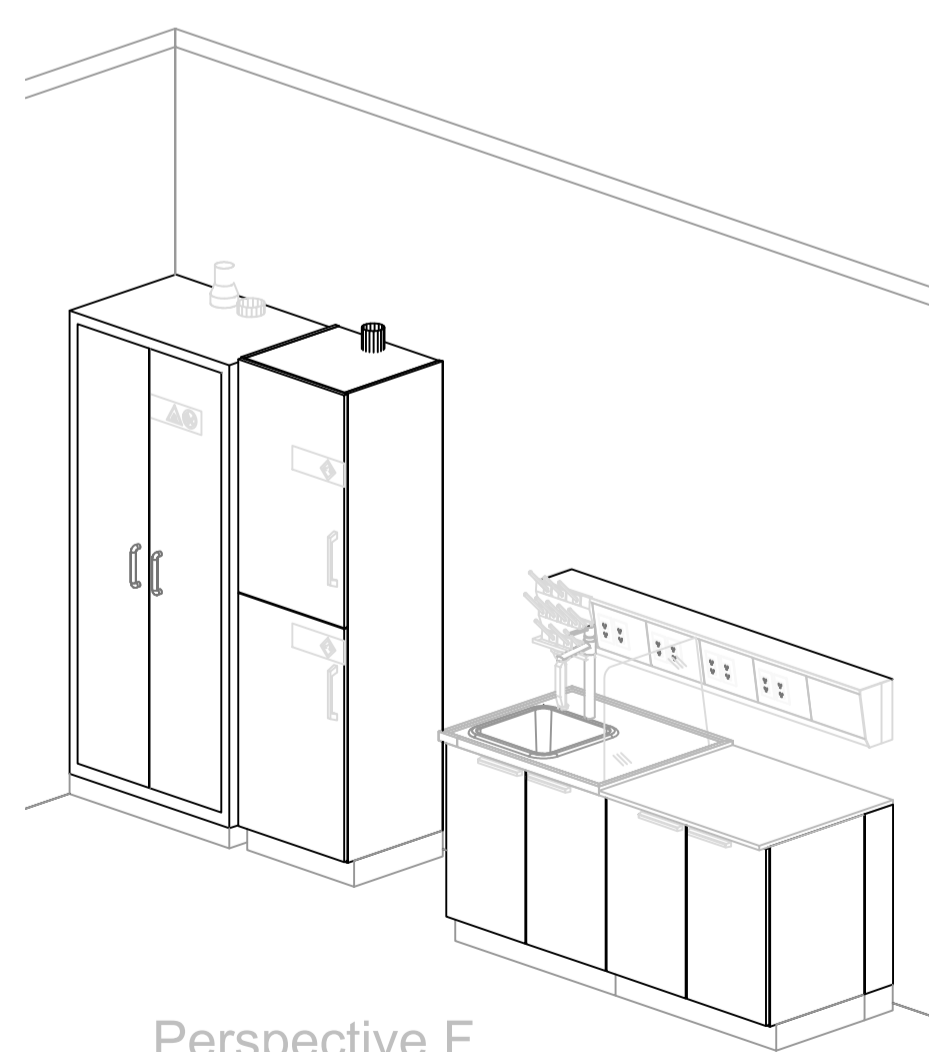


Perspective F

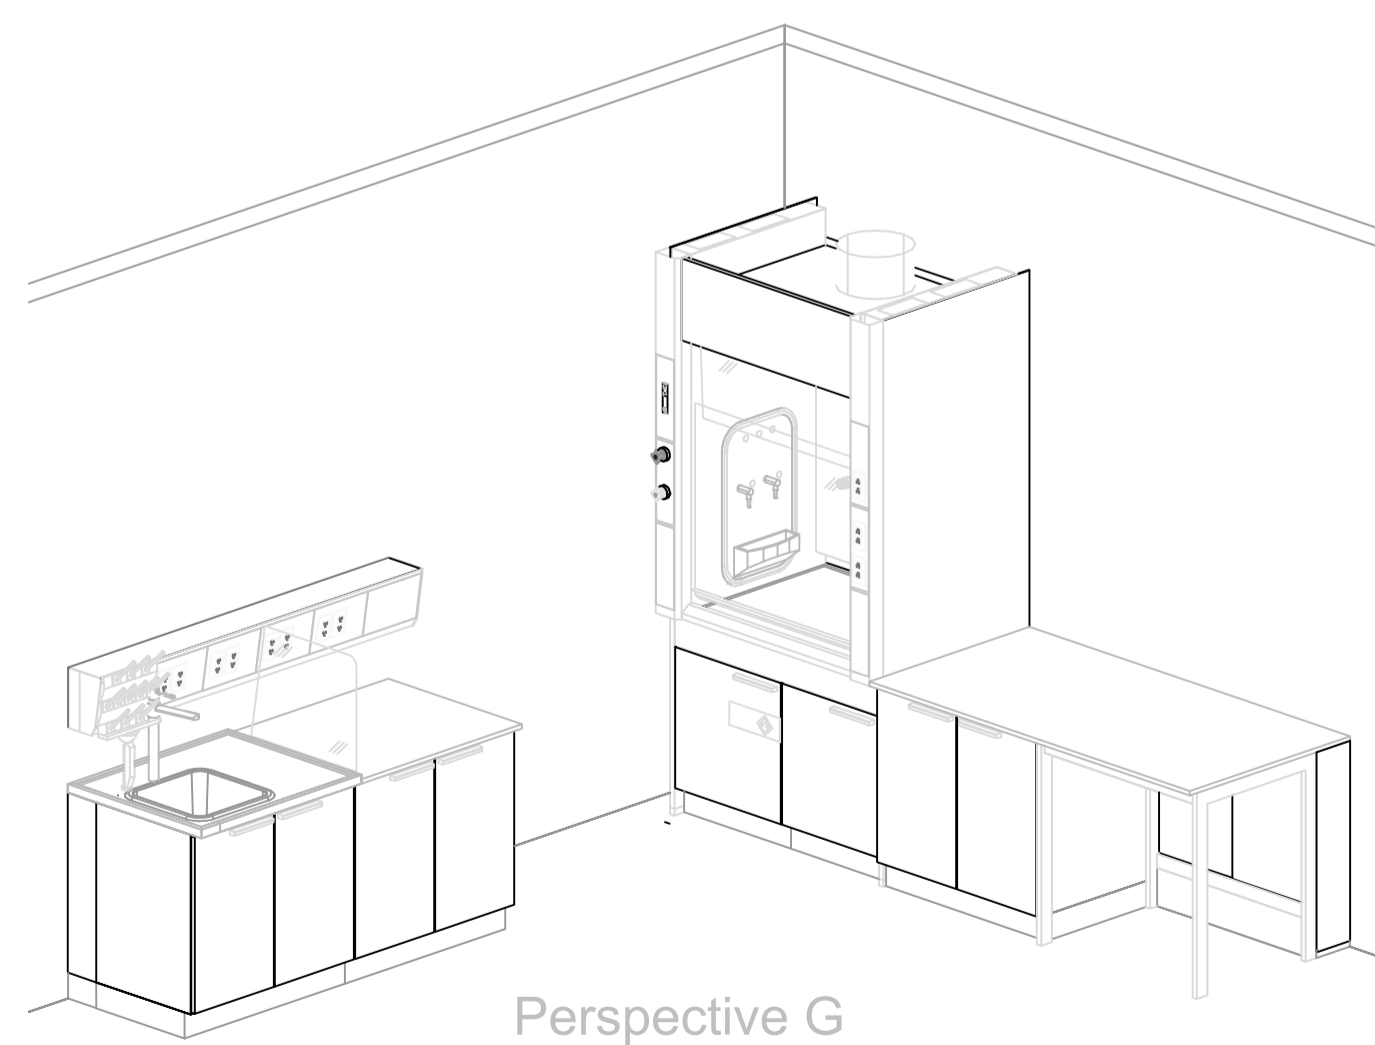

Perspective G

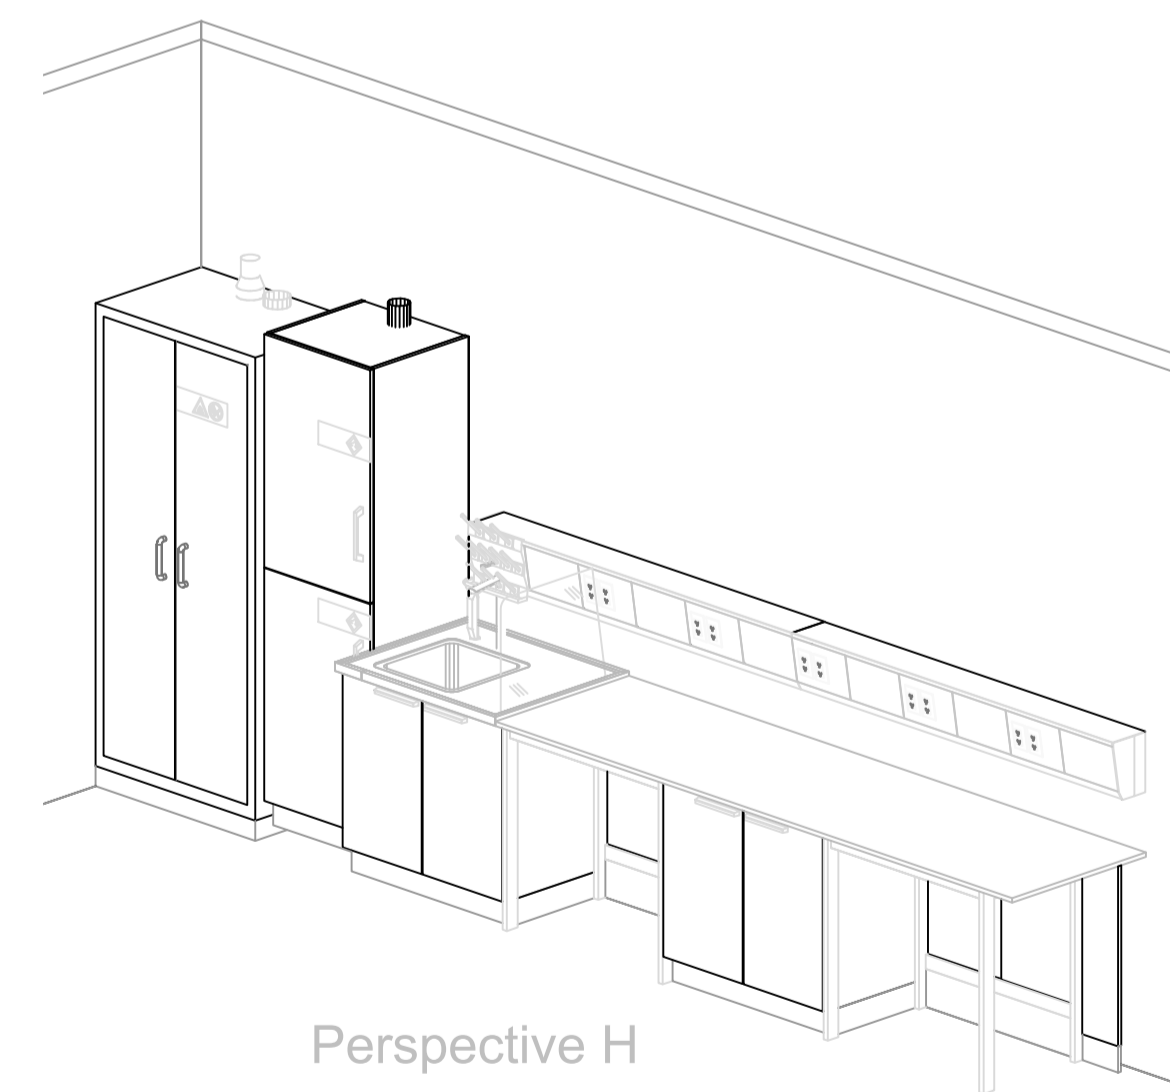

Perspective H

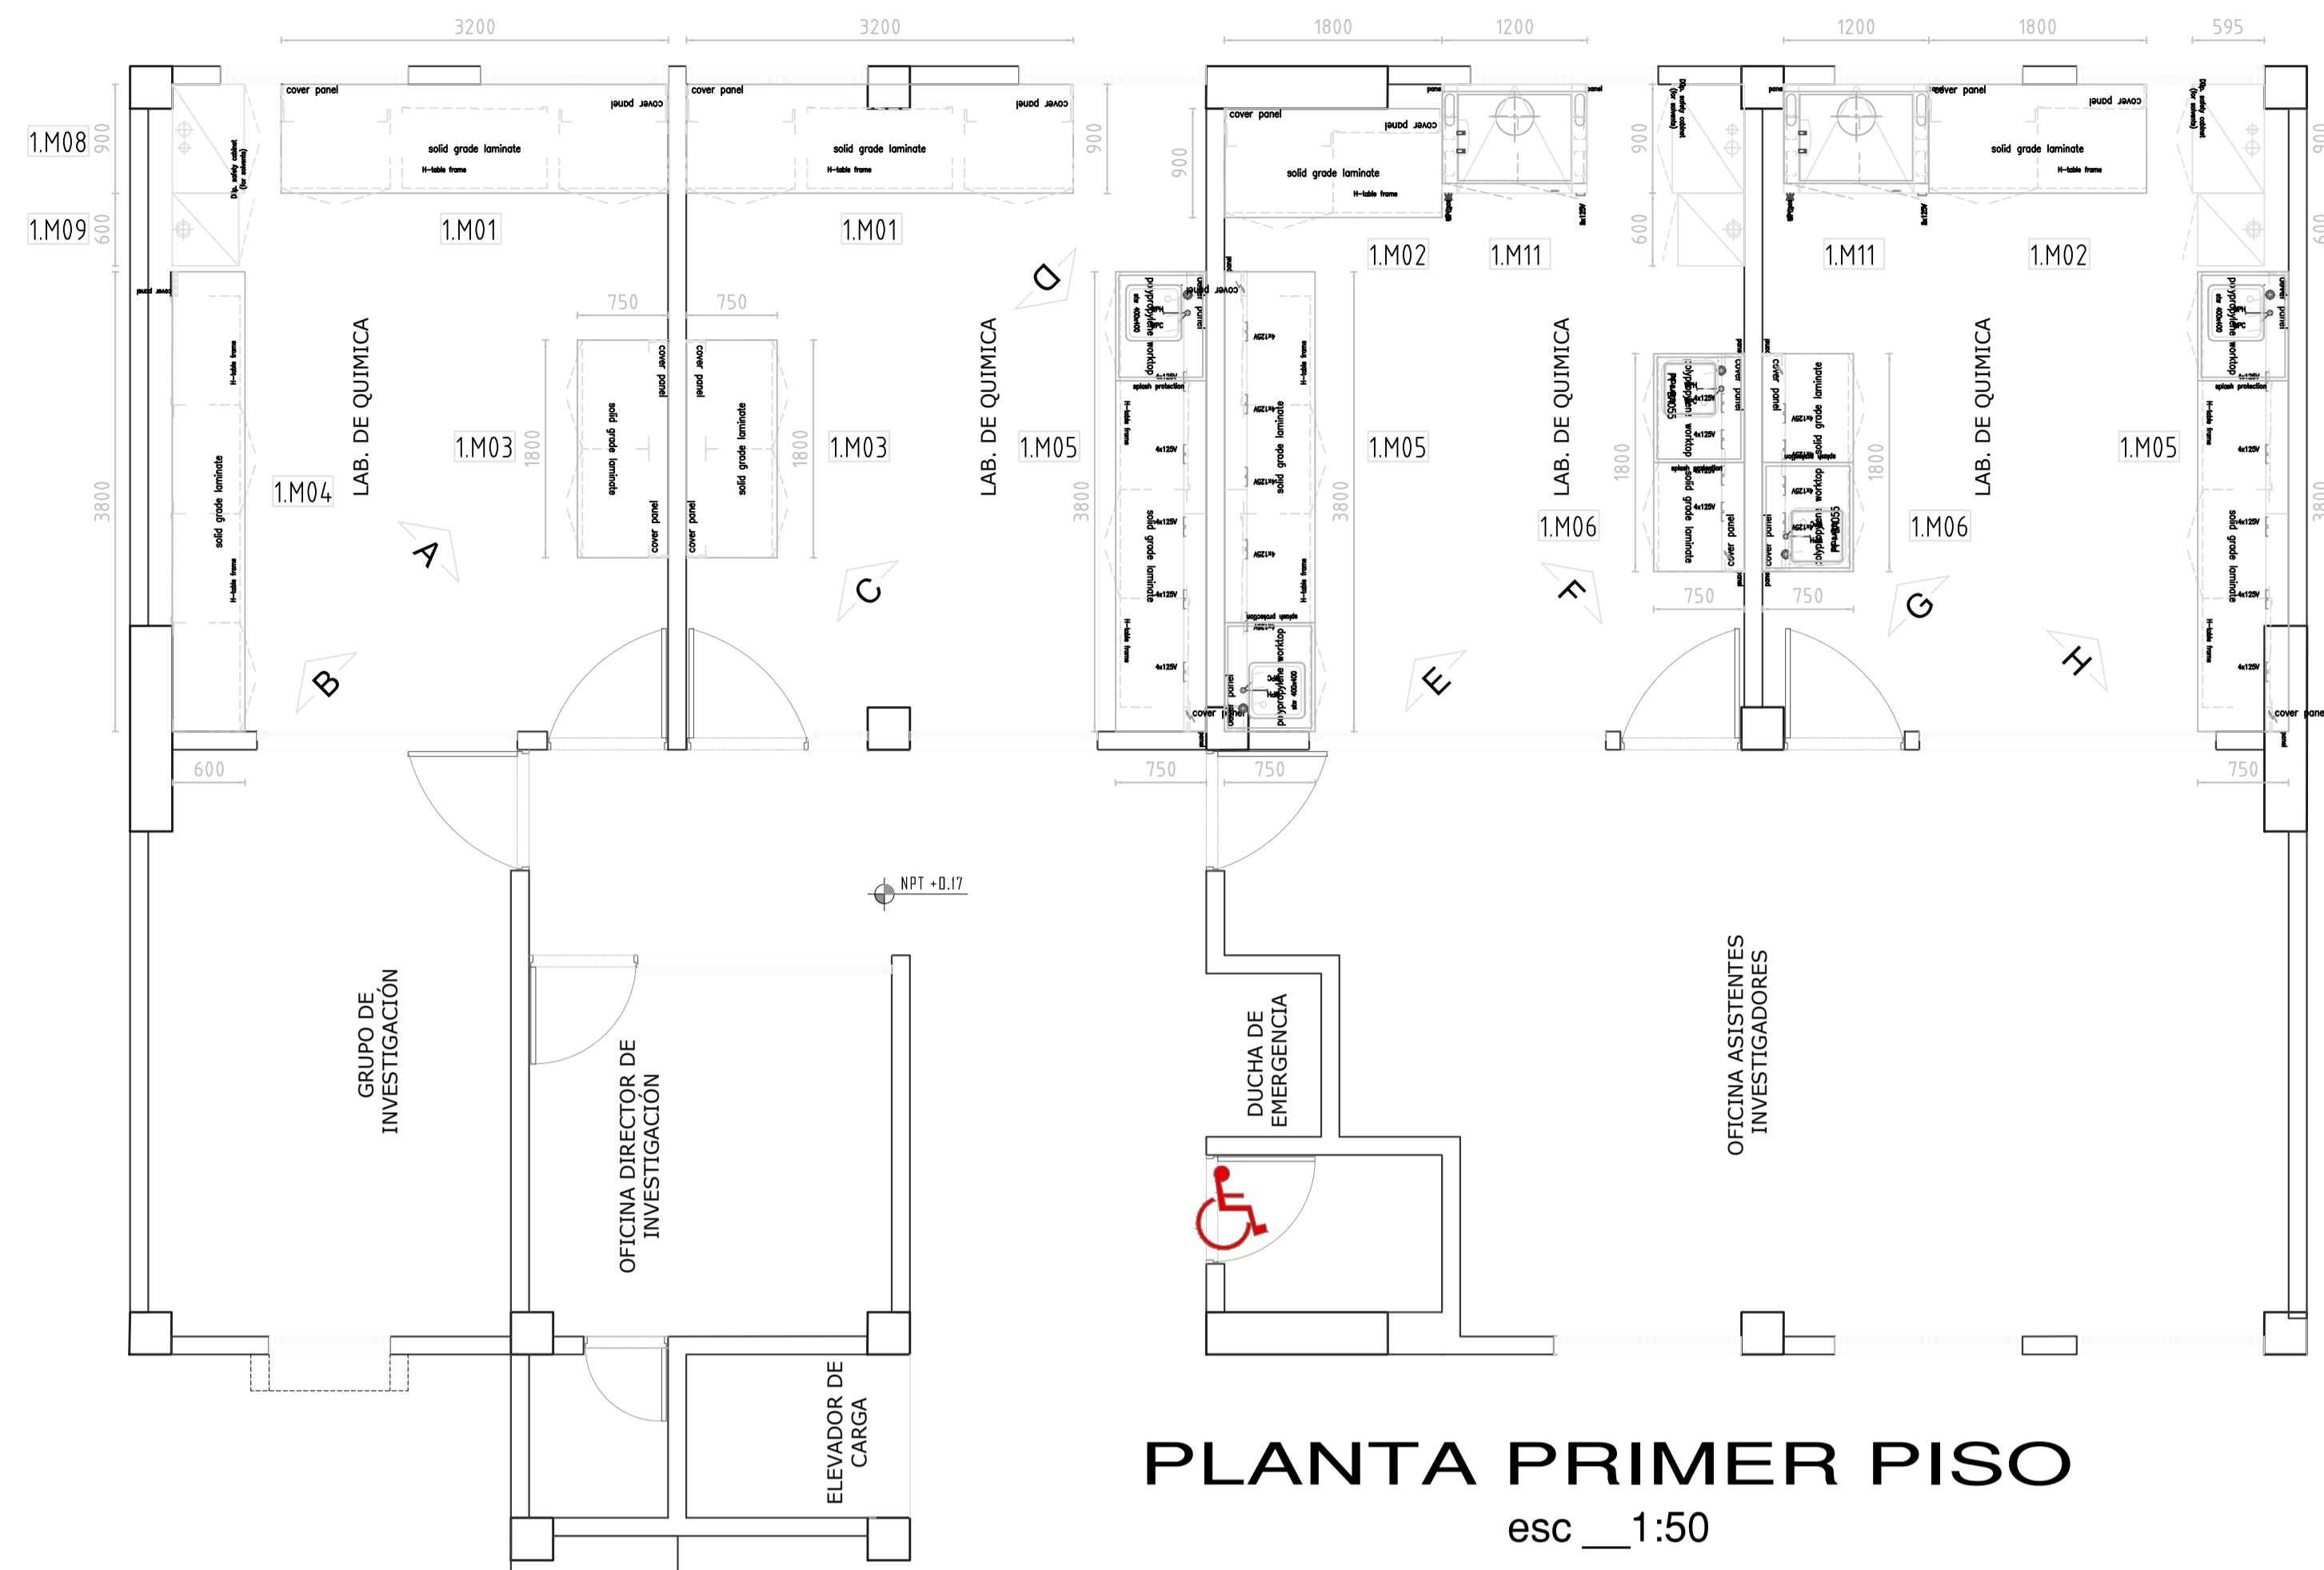

PLANTA PRIMER PISO

esc \_1:50